





59 Lift Station

Project Description: The project will consist of removing and replacing the damaged suction piping and fittings inside and between the wet well and dry well of the 59-lift station. Utility contractors must be able to provide the following: Confined space safety equipment, provide bypass pumping to the nearest manhole approximately 50 linear ft, new piping and fittings, concrete grout, demolition equipment, concrete swing, shoring, labor, mobilization and demobilization. The City of Victoria will remove and reinstall security fences around 59-lift station. City of Victoria staff will supply and operate a vacuum truck to remove wastewater from the 59-lift station. All other appurtenances necessary to complete the Project.

Start Date: Estimated Unknown
Completion: Unknown

Contractor: Mercer Construction LLC.
Engineering Firm: COV
Construction Cost: 123,000.00
Percent Complete: 0% Complete

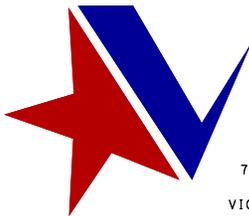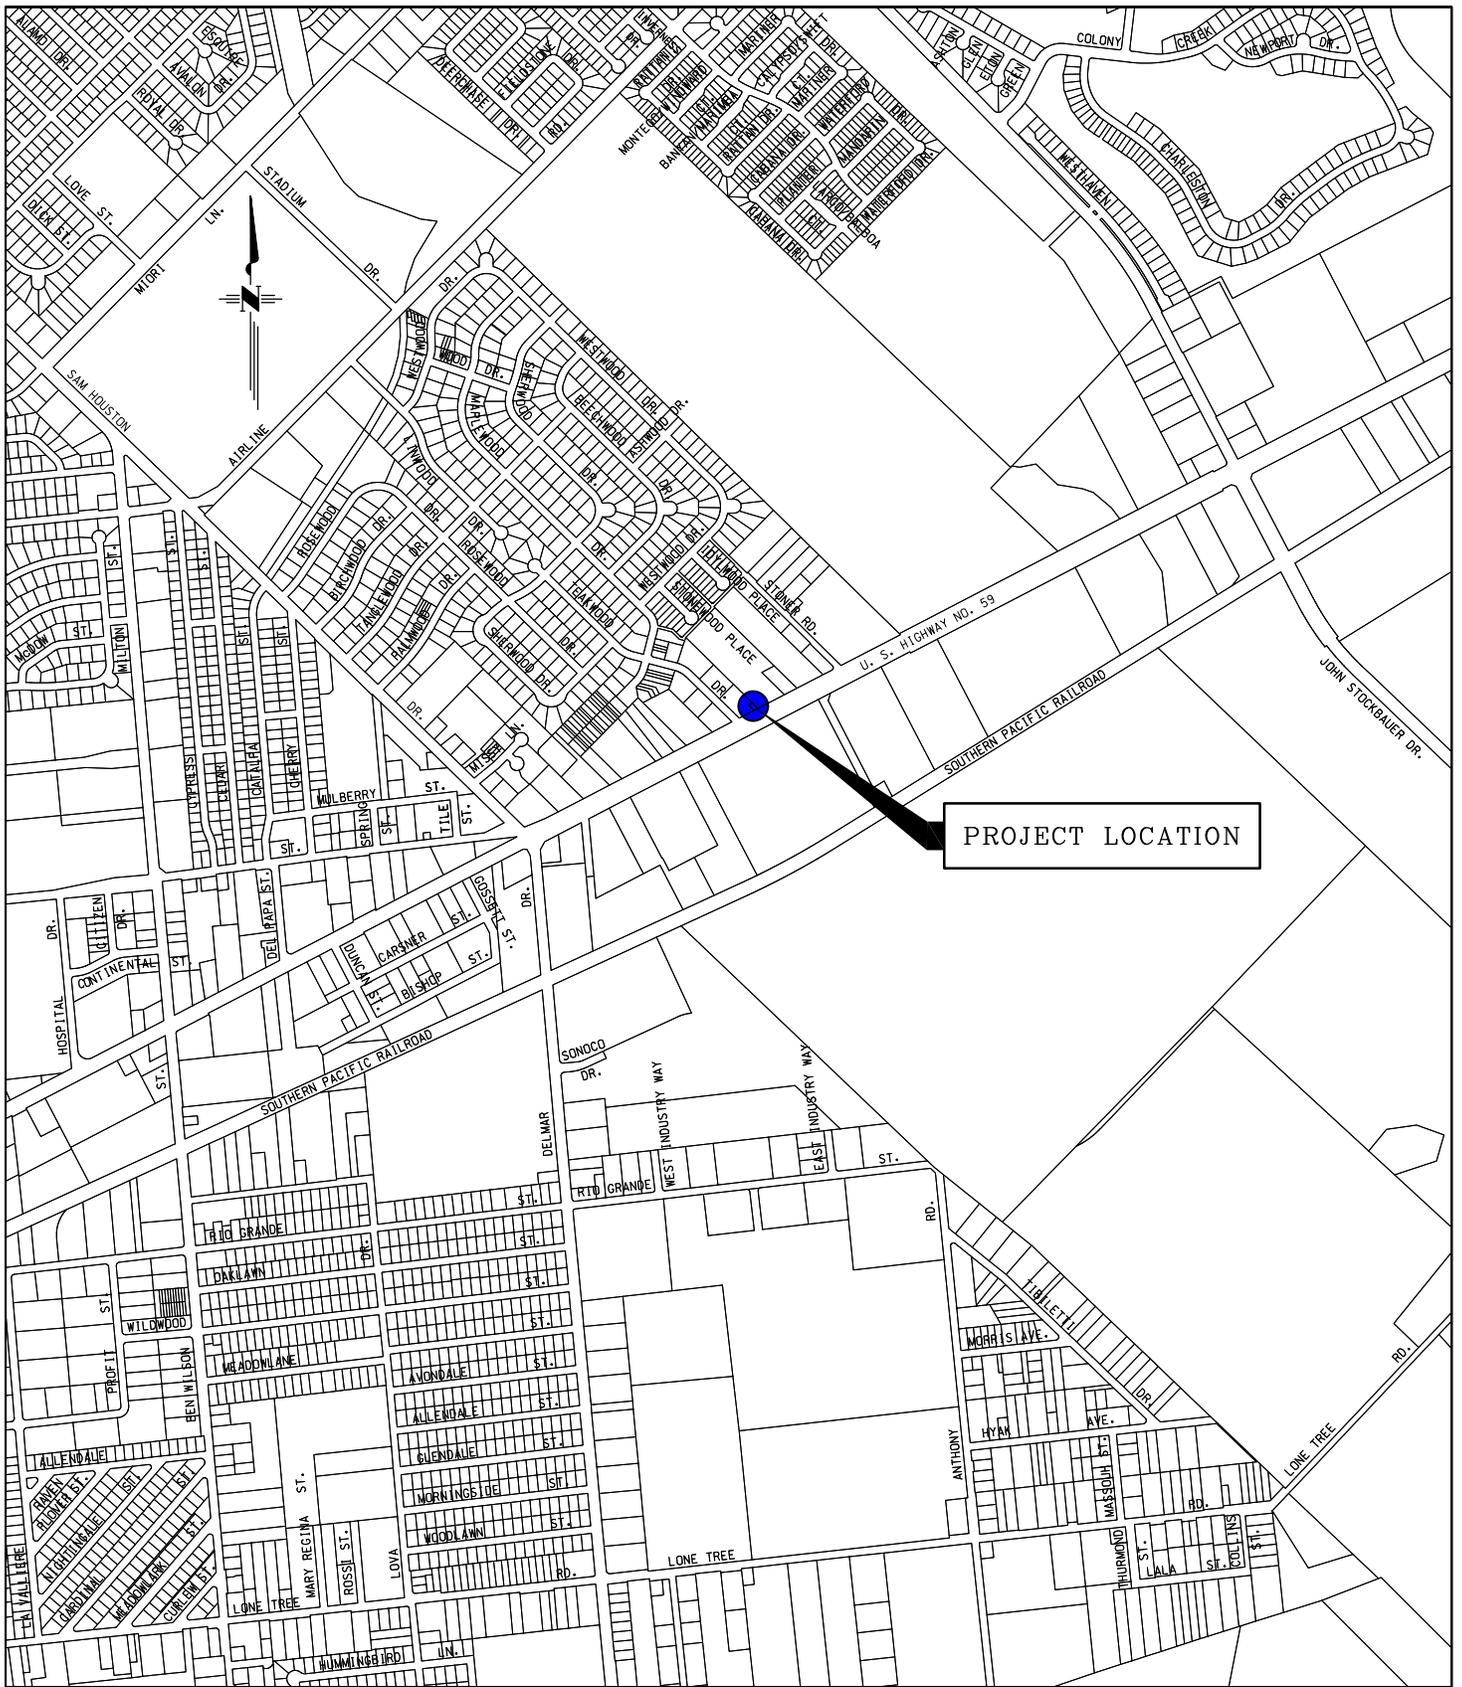

THE CITY OF
VICTORIA

700 MAIN CENTER
SUITE 201
VICTORIA, TX 77901

CITY OF VICTORIA
ENGINEERING DIVISION
P.O. BOX 1758
VICTORIA, TX 77902-1758

HIGHWAY 59 LIFT STATION REHAB

DRAWN BY: J. GONZALES

DATE: 08/11/25

REV'D:

SHEET: 1 OF 1

PROJECT