



**2024 Street Rehab Project (Bridle Ridge & Vista Del Sol)**

**Project Description:** Replacing portions of the curb & gutter, replacing a drainage culvert, rehabilitating & lime stabilizing the limestone base layer of residential streets, applying seal coats, & applying an HMAC overlay

**Start Date:** 7/8/2024


**Estimated Completion:** 9/1/2025

**Contractor:** Clark Construction of Texas, Inc

**Engineering Firm:** COV

**Construction Cost:** \$5,361,369.74

**Percent Complete:** 87.5% Complete

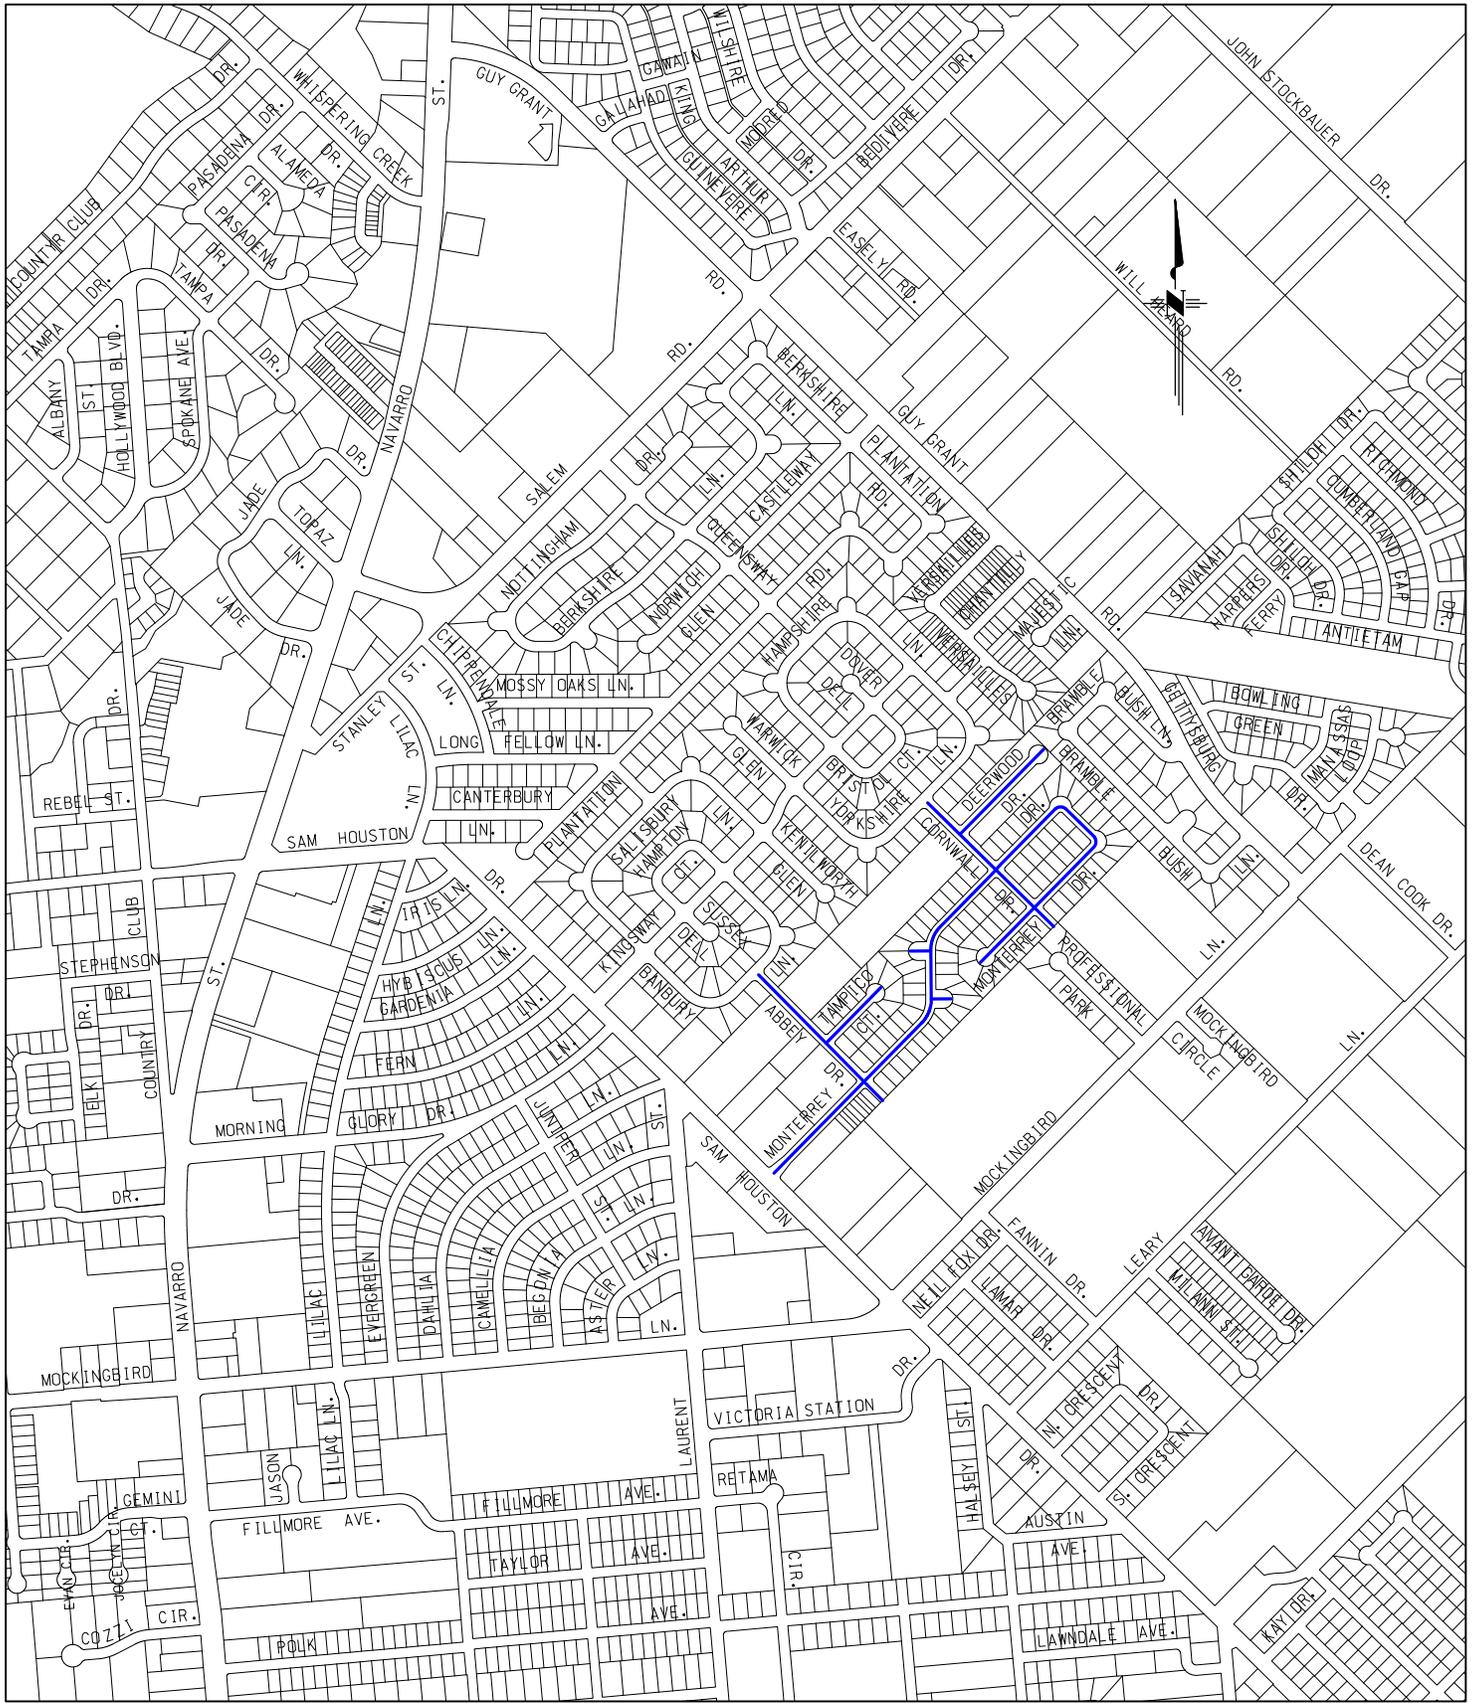

700 MAIN CENTER  
SUITE 201  
VICTORIA, TX 77901


CITY OF VICTORIA  
ENGINEERING DIVISION  
P.O. BOX 1758  
VICTORIA, TX 77902-1758

# VISTA DEL SOL REHABILITATION PROJECT

DRAWN BY: J. GONZALES

DATE: 03/14  
SHEET 1 OF 1

REHAB.  
PROJECT:

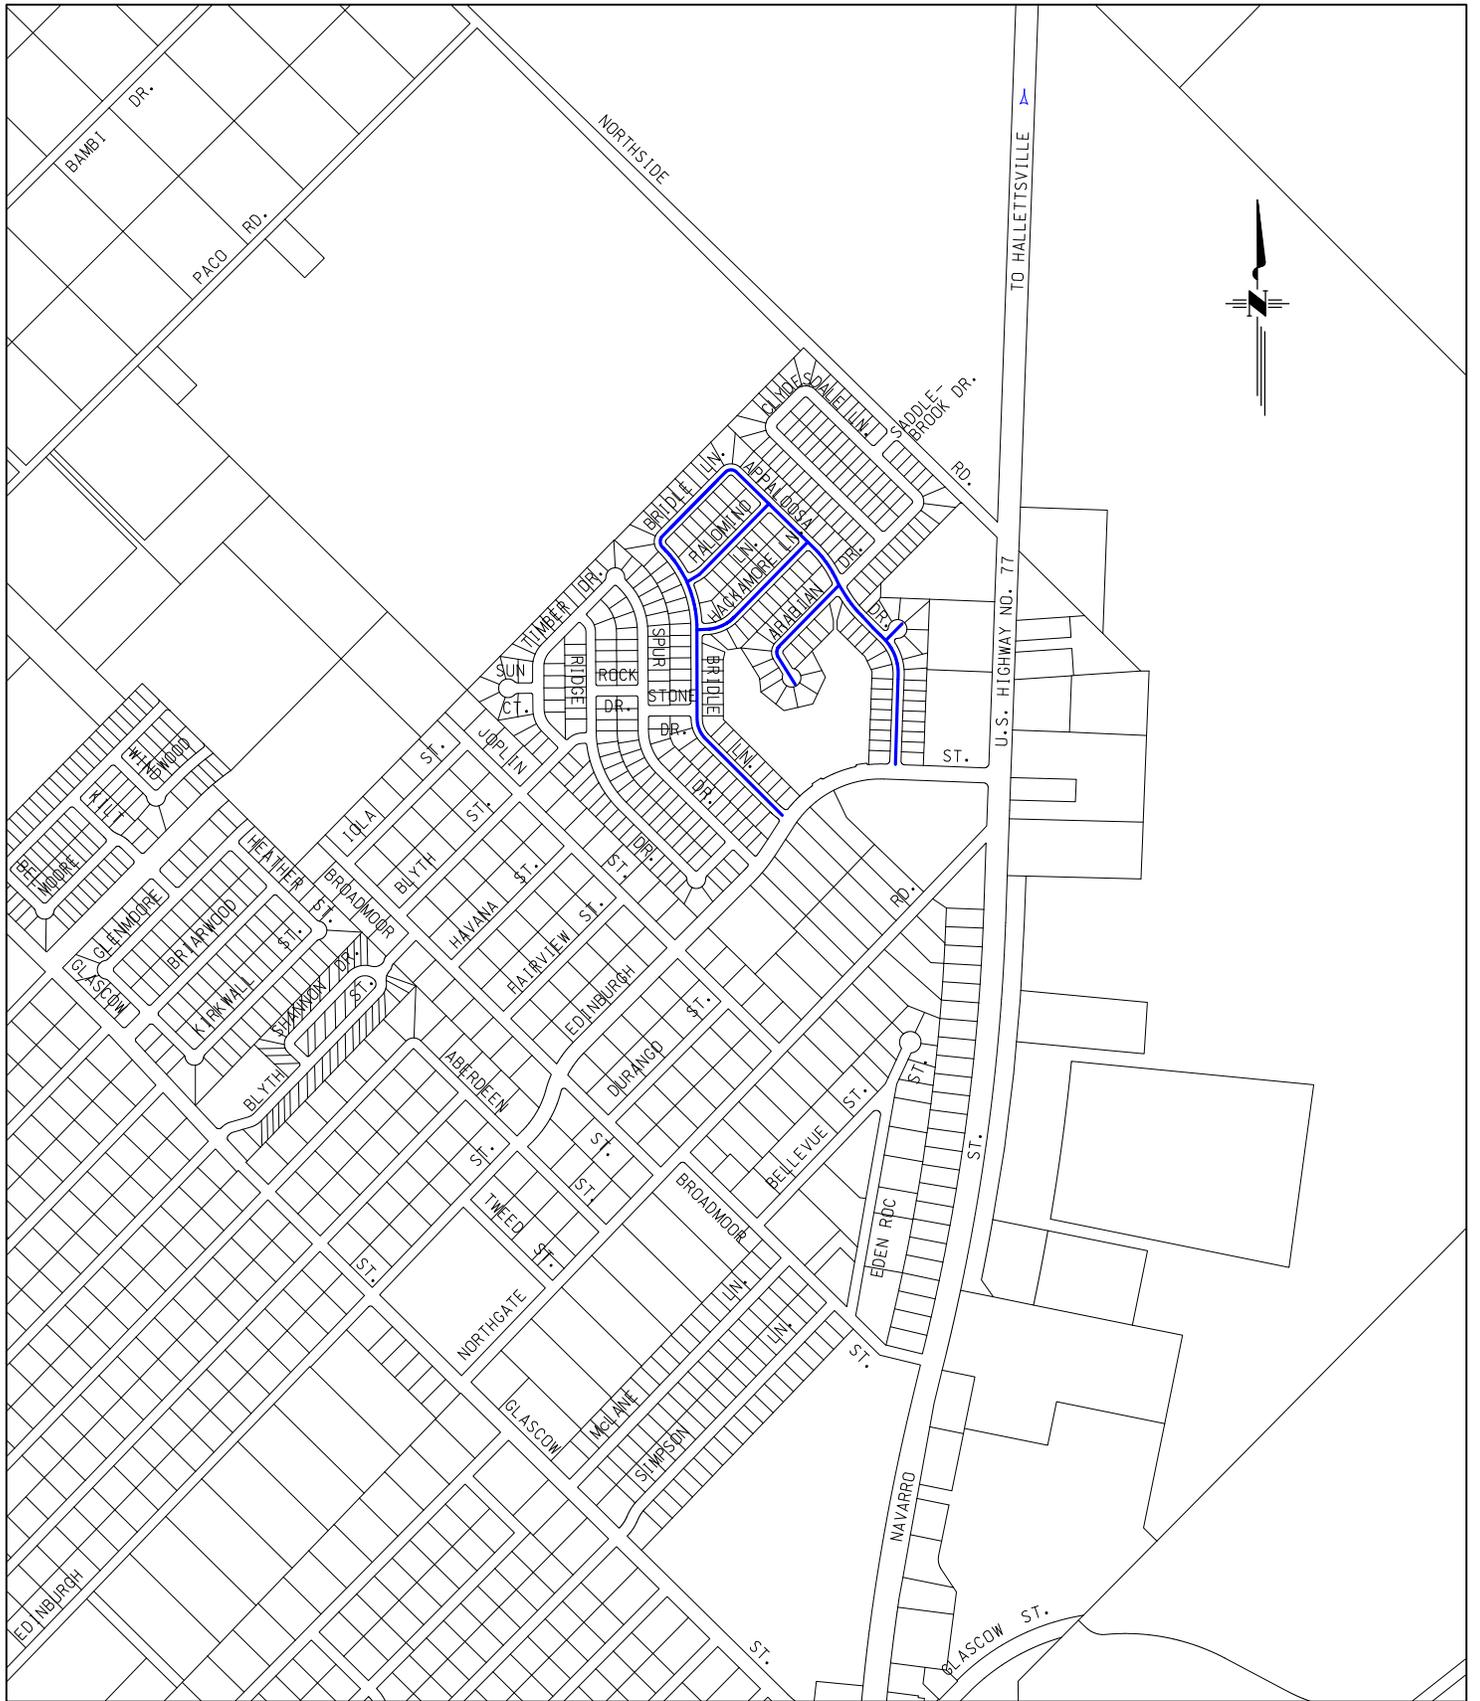

BRIDLE RIDGE & SADDLEBROOK SUBD.  
REHAB. PROJECT PHASE III


DRAWN BY: J. GONZALES

DATE: 02/02/17

REV'D:

SHEET: 3 OF 4

PROJECT:

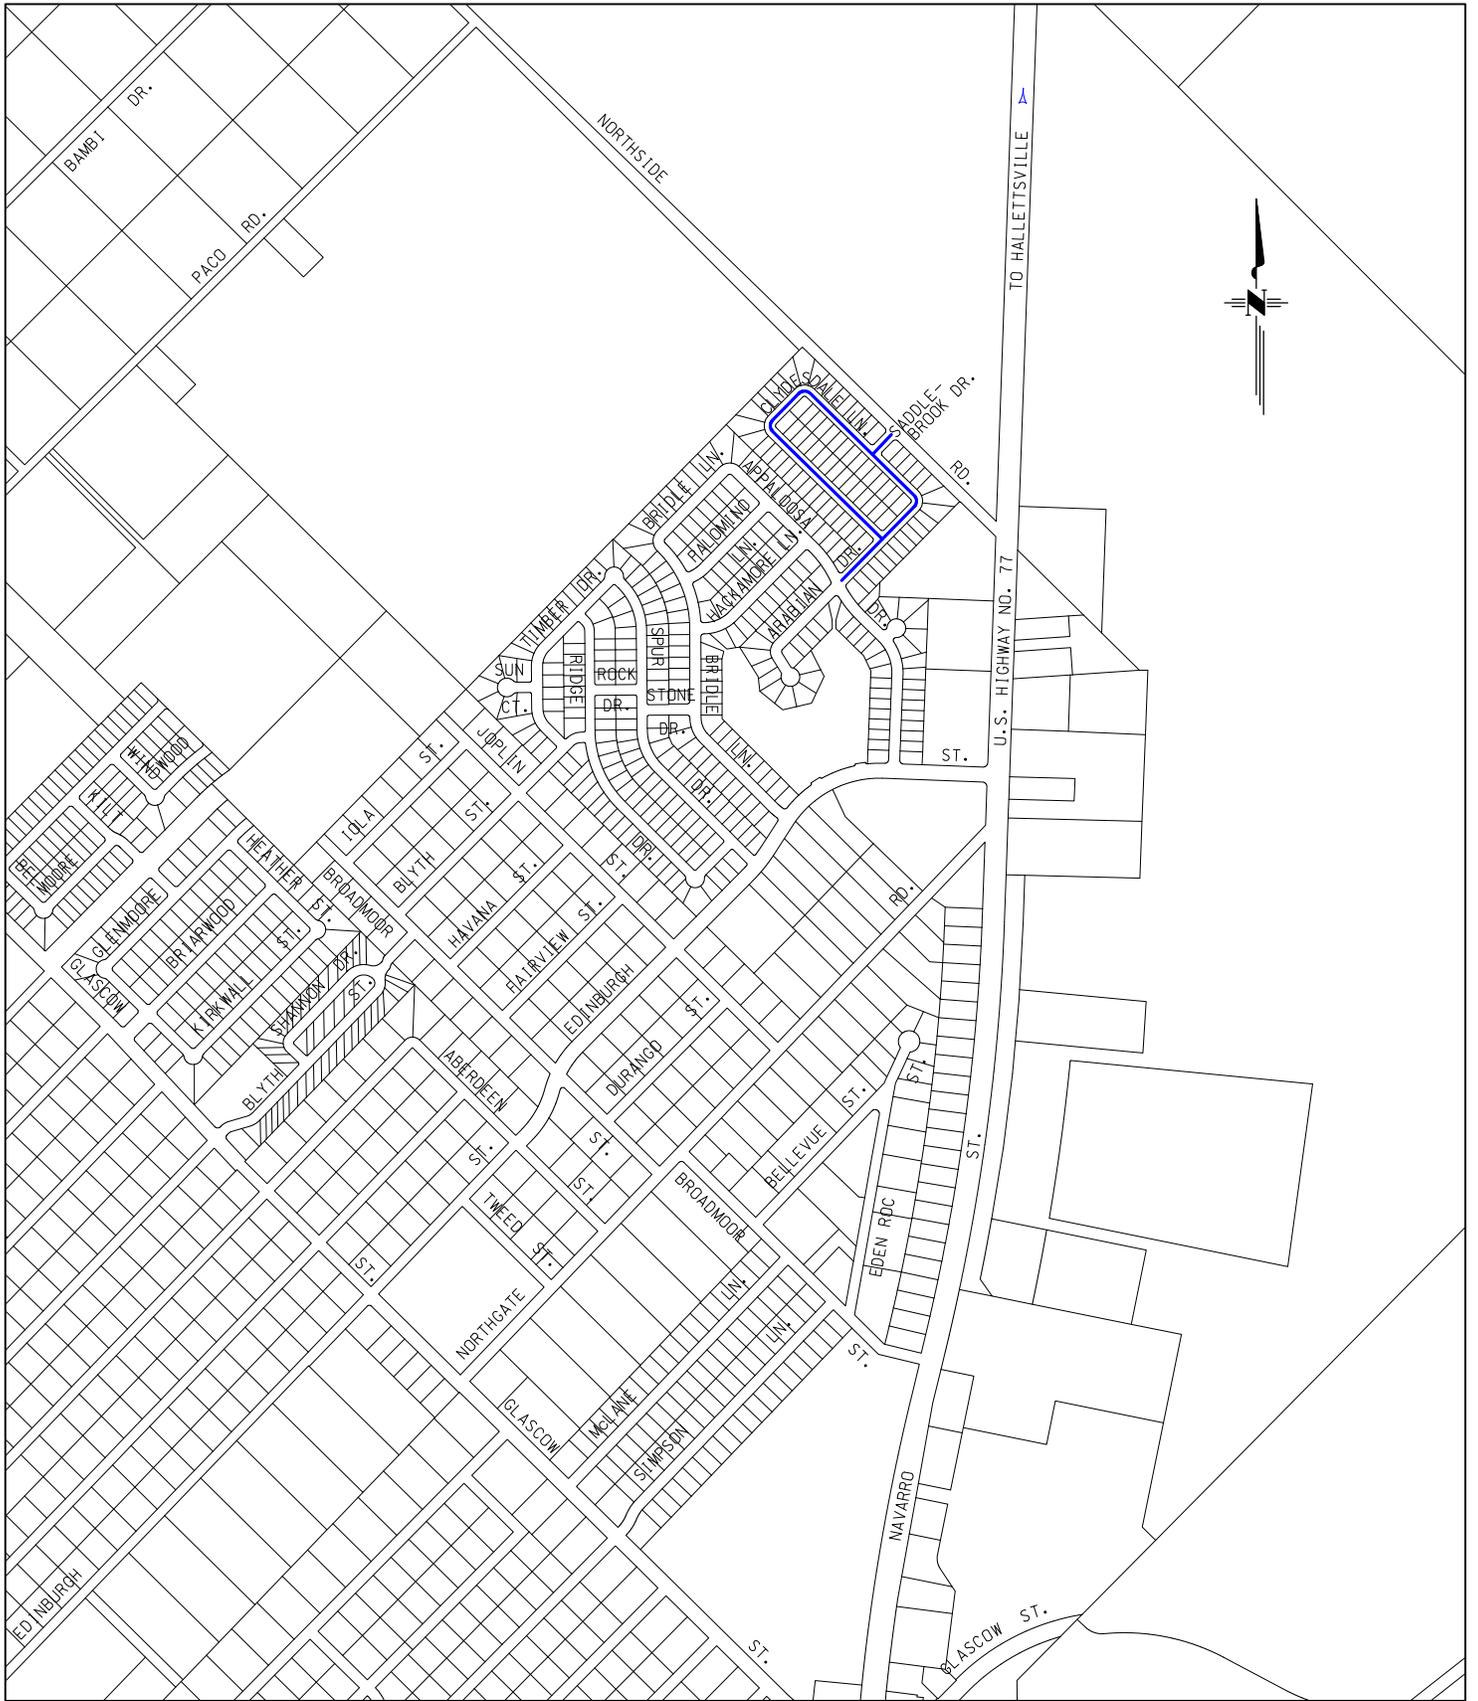

BRIDLE RIDGE & SADDLEBROOK SUBD.  
REHAB. PROJECT PHASE IV

DRAWN BY: J. GONZALES

DATE: 02/03/17

REV'D:

SHEET: 4 OF 4

PROJECT: