



2025 Residential street Maintenance Project

Project Description: the following items will be included in the scope of the 2025 Residential Street Maintenance Project: Furnishing and installing street reconstruction with reclaiming existing base, mill, hot-mix level-up, seal coat, and an ONYX application. All other appurtenances necessary to complete the Project.

Start Date: 05/27/2025


Estimated Completion: 11/12/2025

Contractor: Clark Construction of Texas, Inc

Engineering Firm: COV

Construction Cost: \$3,425,450.60

Percent Complete: 8% Complete

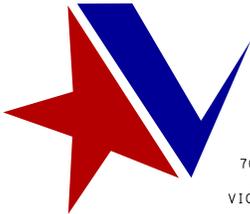

THE CITY OF
VICTORIA

700 MAIN CENTER
SUITE 201
VICTORIA, TX 77901

CITY OF VICTORIA
ENGINEERING DIVISION
P.O. BOX 1758
VICTORIA, TX 77902-1758

AKERS SUBDIVISION

DRAWN BY: J. GONZALES

DATE: 02/11/25

REV'D:

SHEET:

3-909

PROJECT



BOULEVARD ADDITION

DRAWN BY: J. GONZALES


DATE: 02/12/25

3-909

REV'D:

SHEET:

PROJECT

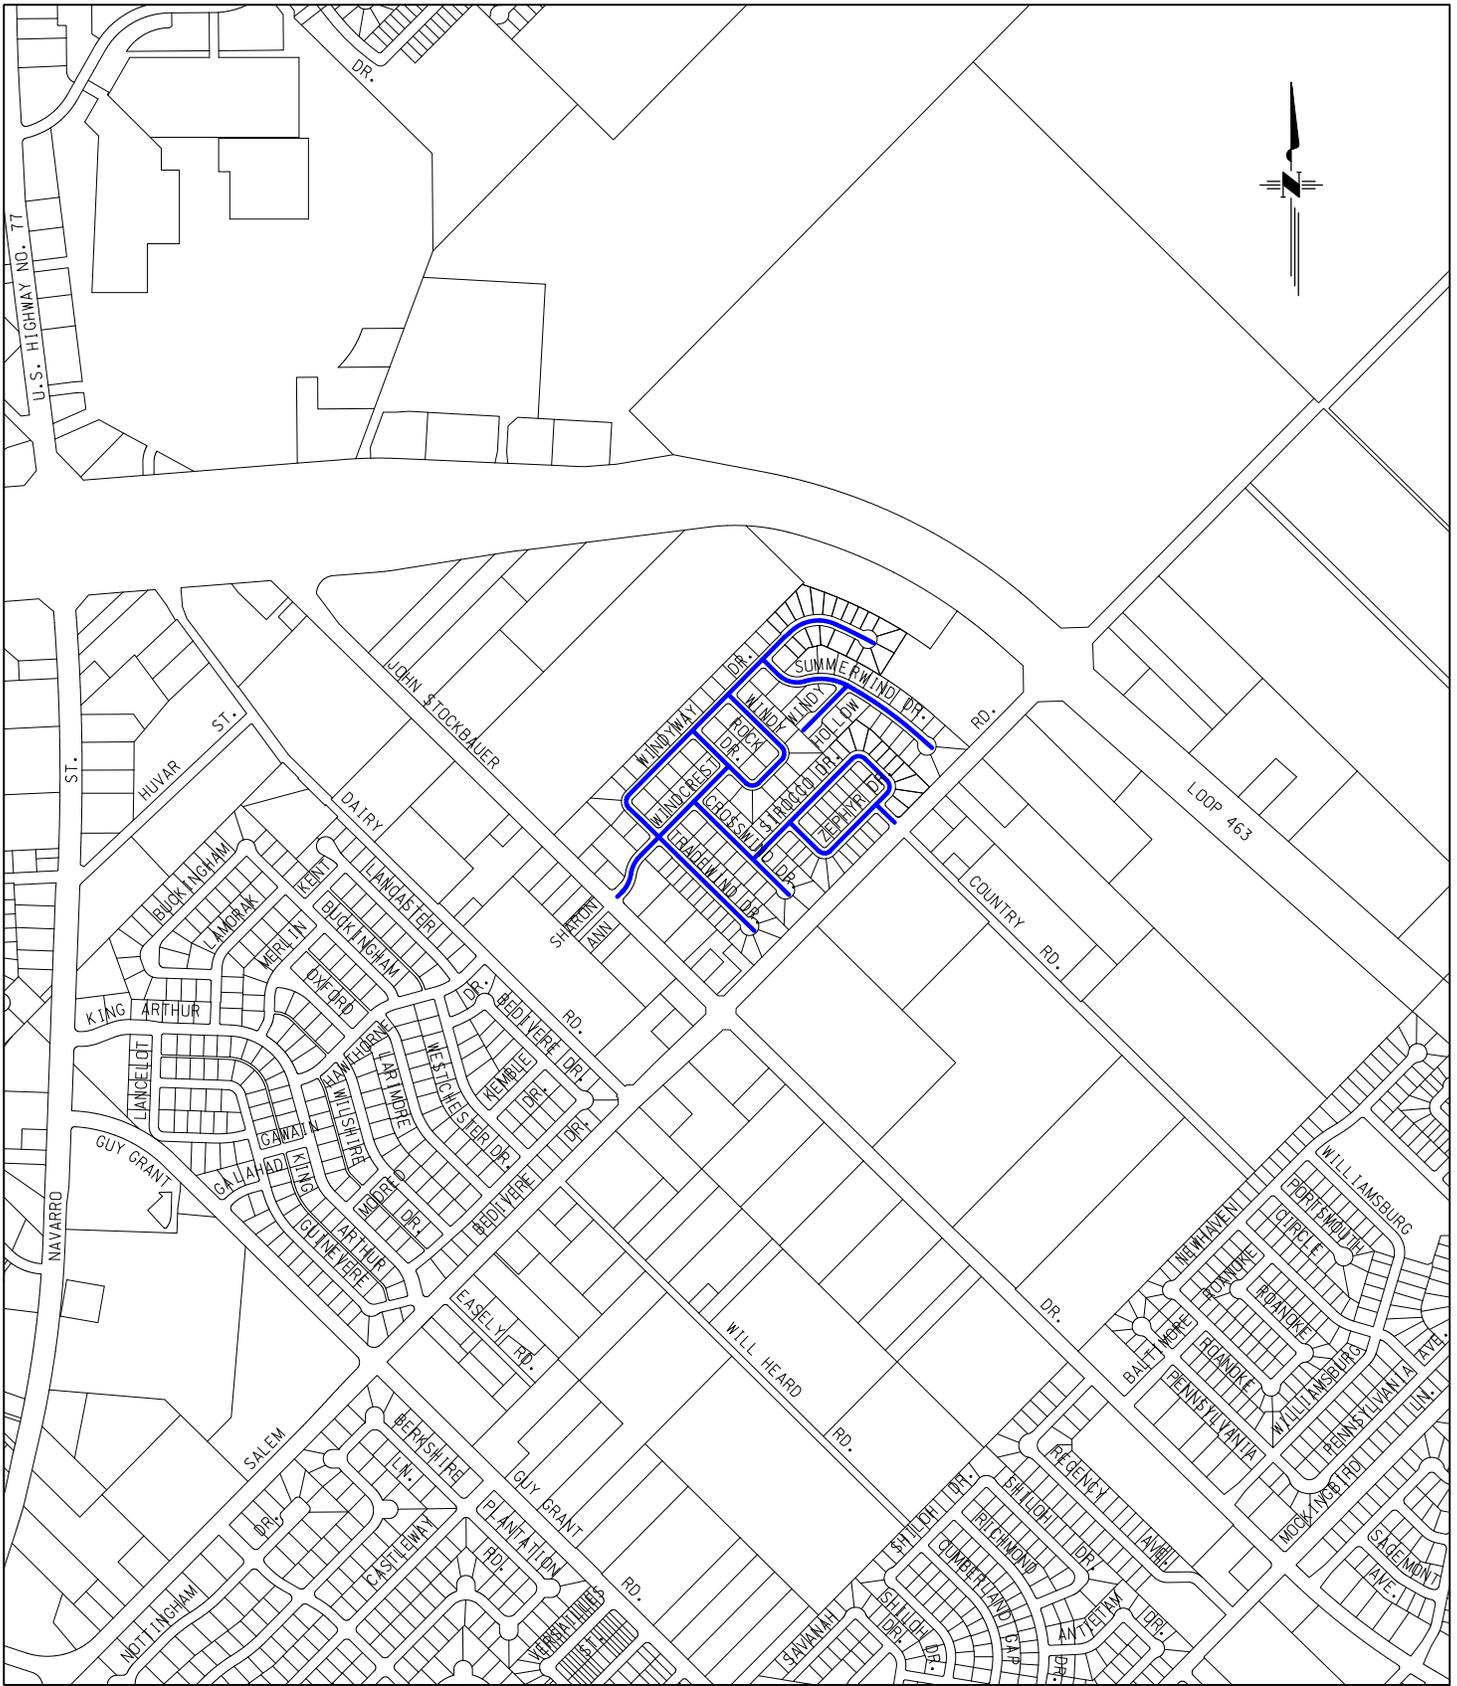

THE CITY OF
VICTORIA

700 MAIN CENTER
SUITE 201
VICTORIA, TX 77901

CITY OF VICTORIA
ENGINEERING DIVISION
P.O. BOX 1758
VICTORIA, TX 77902-1758

WINDCREST

DRAWN BY: J. GONZALES



DATE: 02/11/25

REV'D:

SHEET:

3-909

PROJECT:

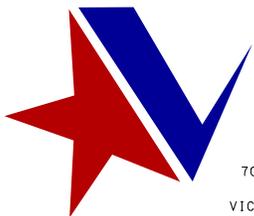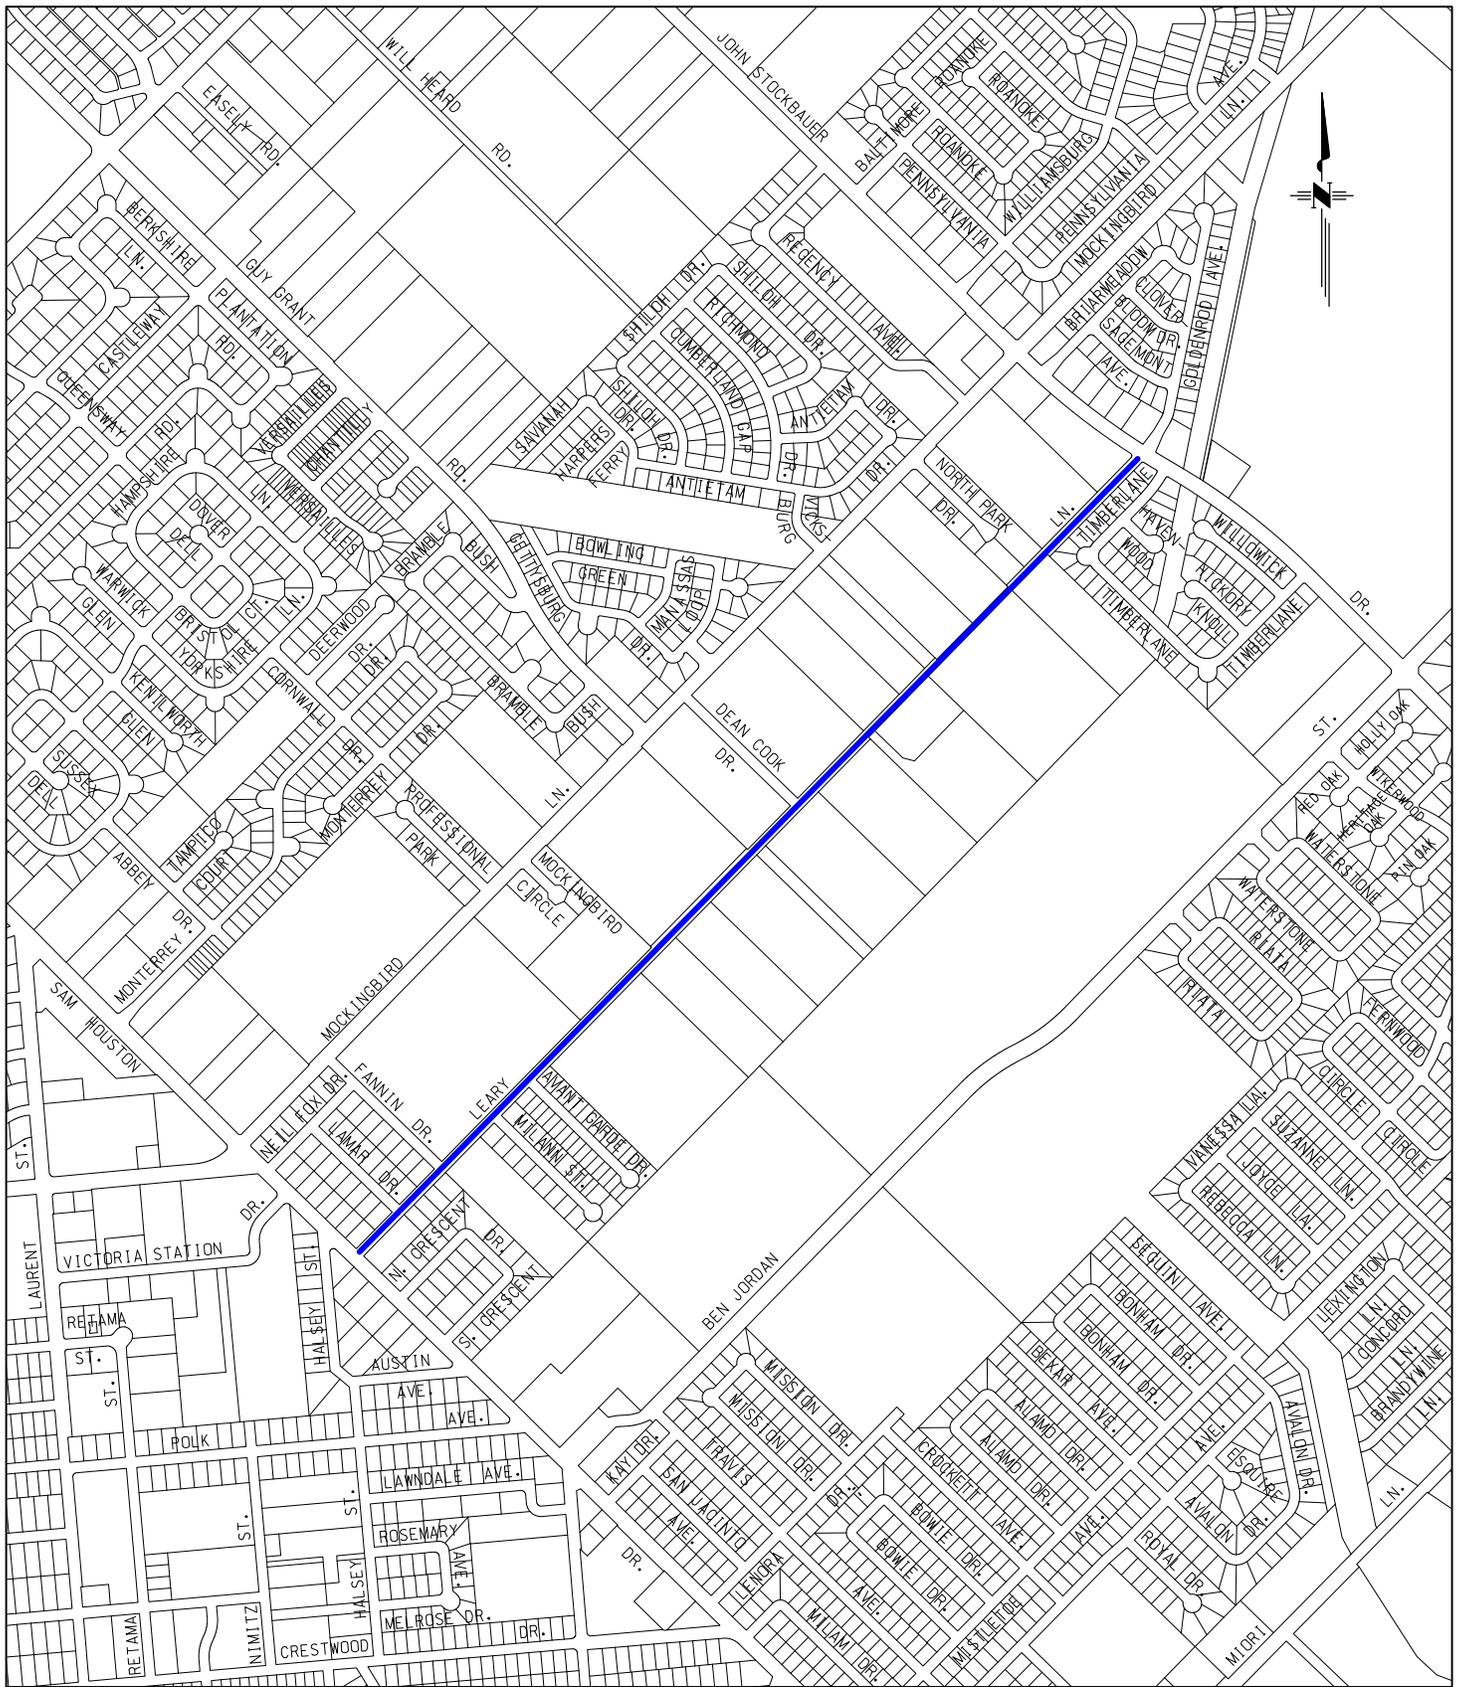

THE CITY OF
VICTORIA

700 MAIN CENTER
SUITE 201
VICTORIA, TX 77901

CITY OF VICTORIA
ENGINEERING DIVISION
P.O. BOX 1758
VICTORIA, TX 77902-1758

LEARY LANE

DRAWN BY: J. GONZALES


DATE: 02/11/25

REV'D:

SHEET:

3-909

PROJECT

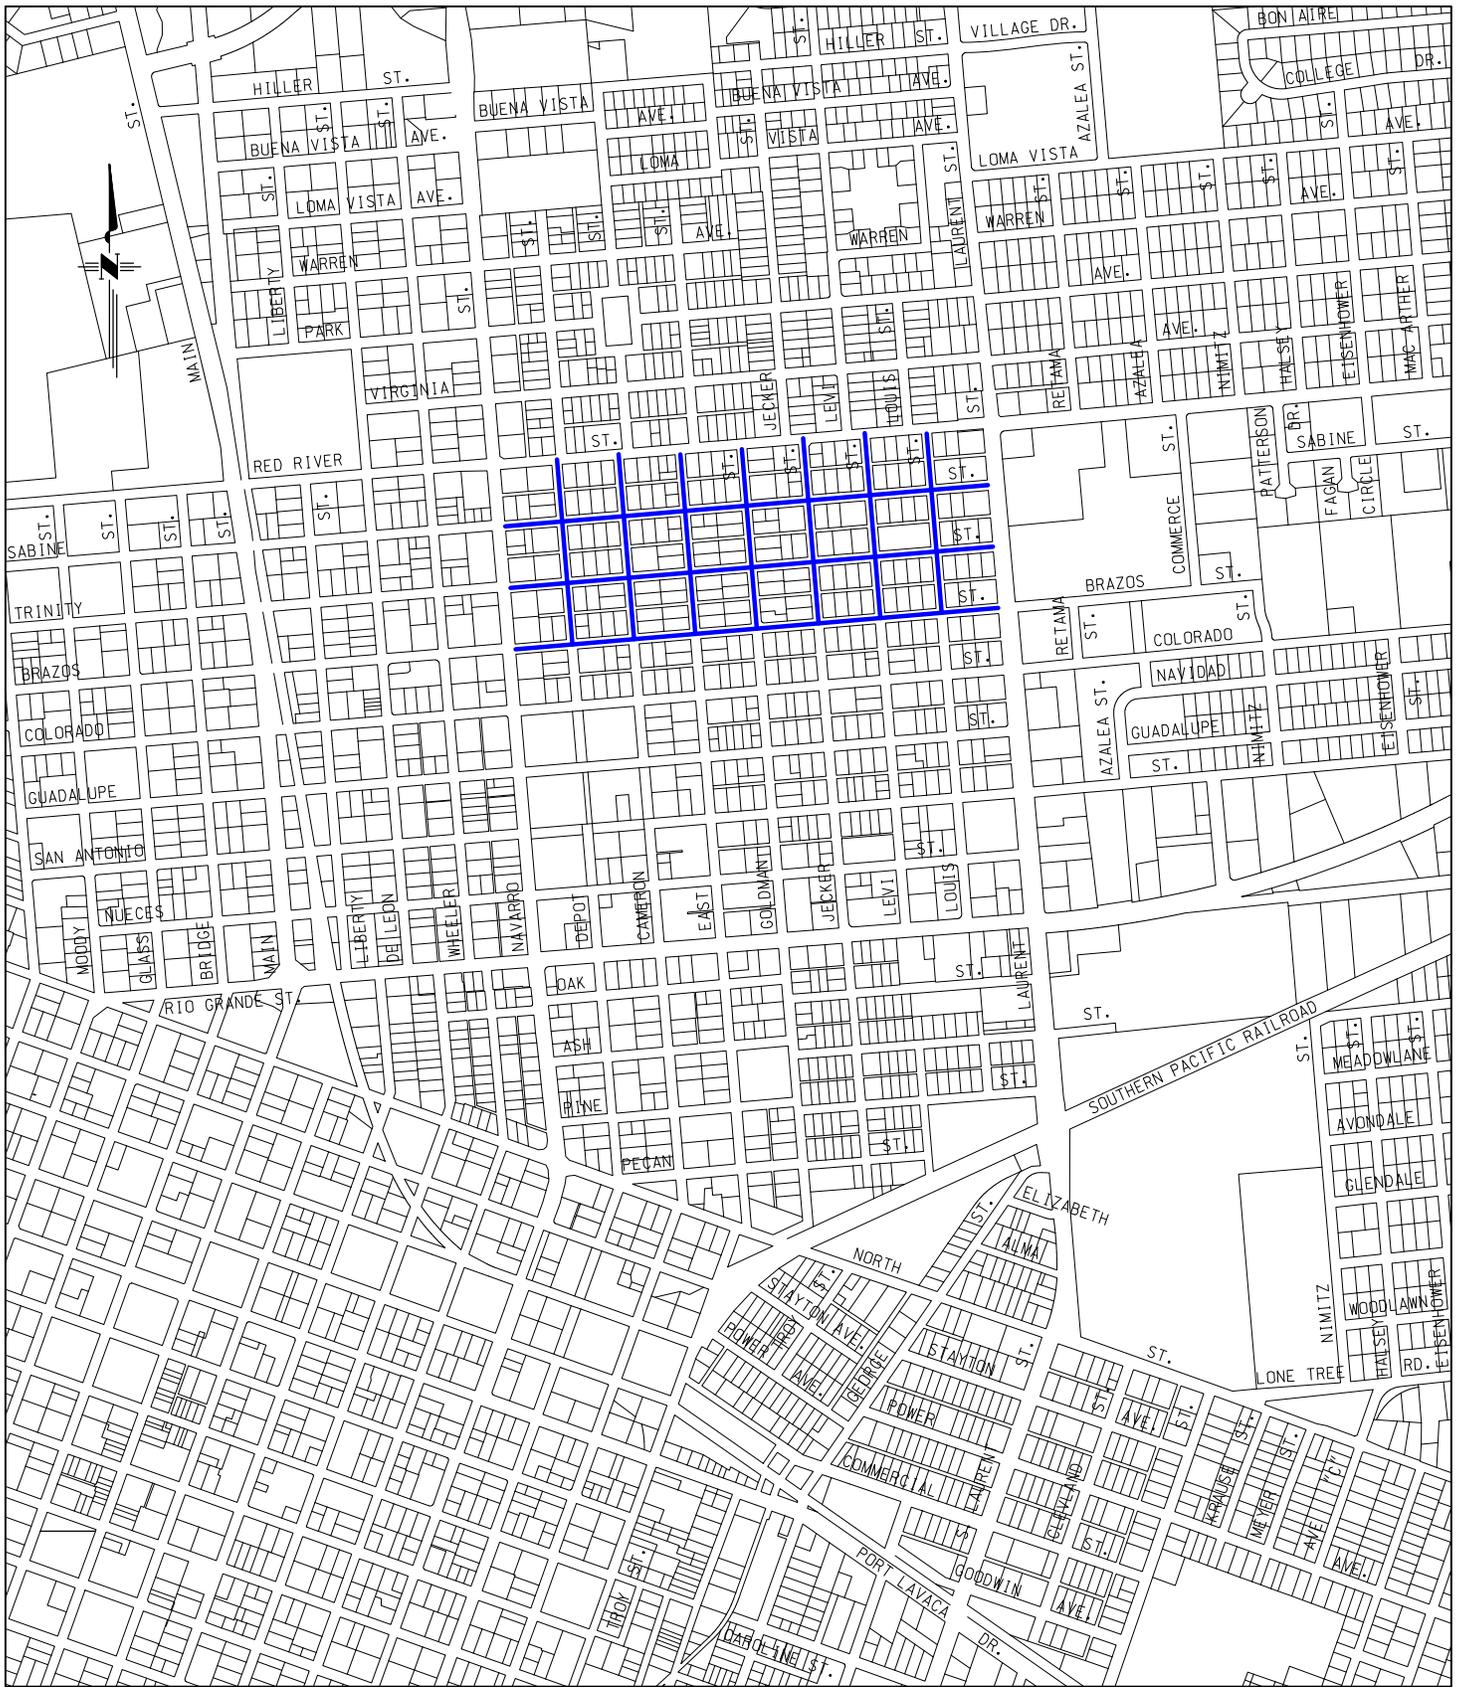

THE CITY OF
VICTORIA

700 MAIN CENTER
SUITE 201
VICTORIA, TX 77901

CITY OF VICTORIA
ENGINEERING DIVISION
P.O. BOX 1758
VICTORIA, TX 77902-1758

NORTH HEIGHTS ADDITION

DRAWN BY: J. GONZALES


DATE: 02/12/25

REV'D:

SHEET:

3-909

PROJECT

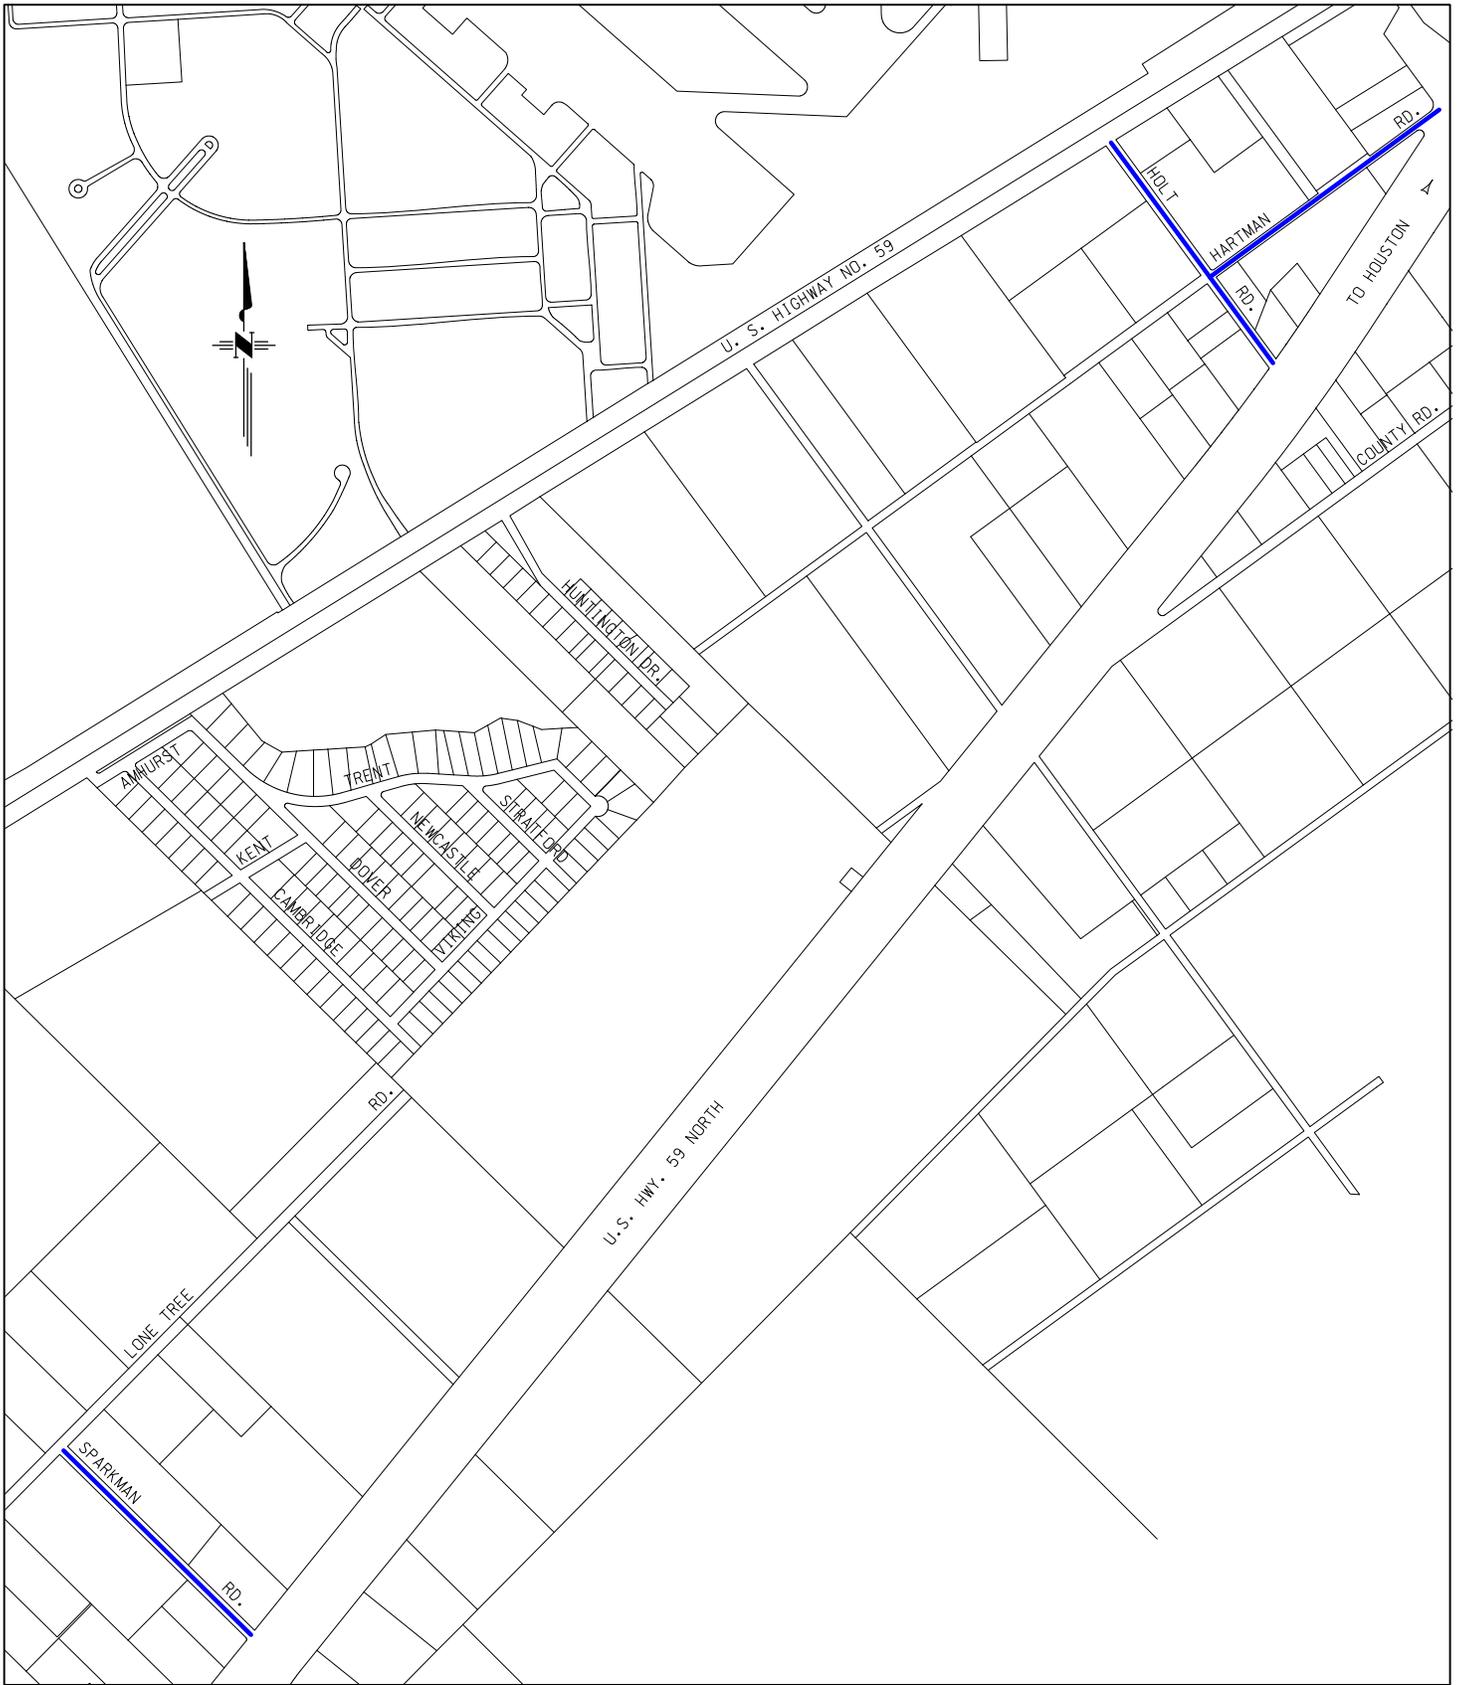

SPARKMAN RD., HOLT RD.,
HARTMAN RD.

DRAWN BY: J. GONZALES



DATE: 02/12/25

3-909

REV'D:

SHEET:

PROJECT

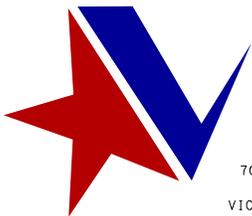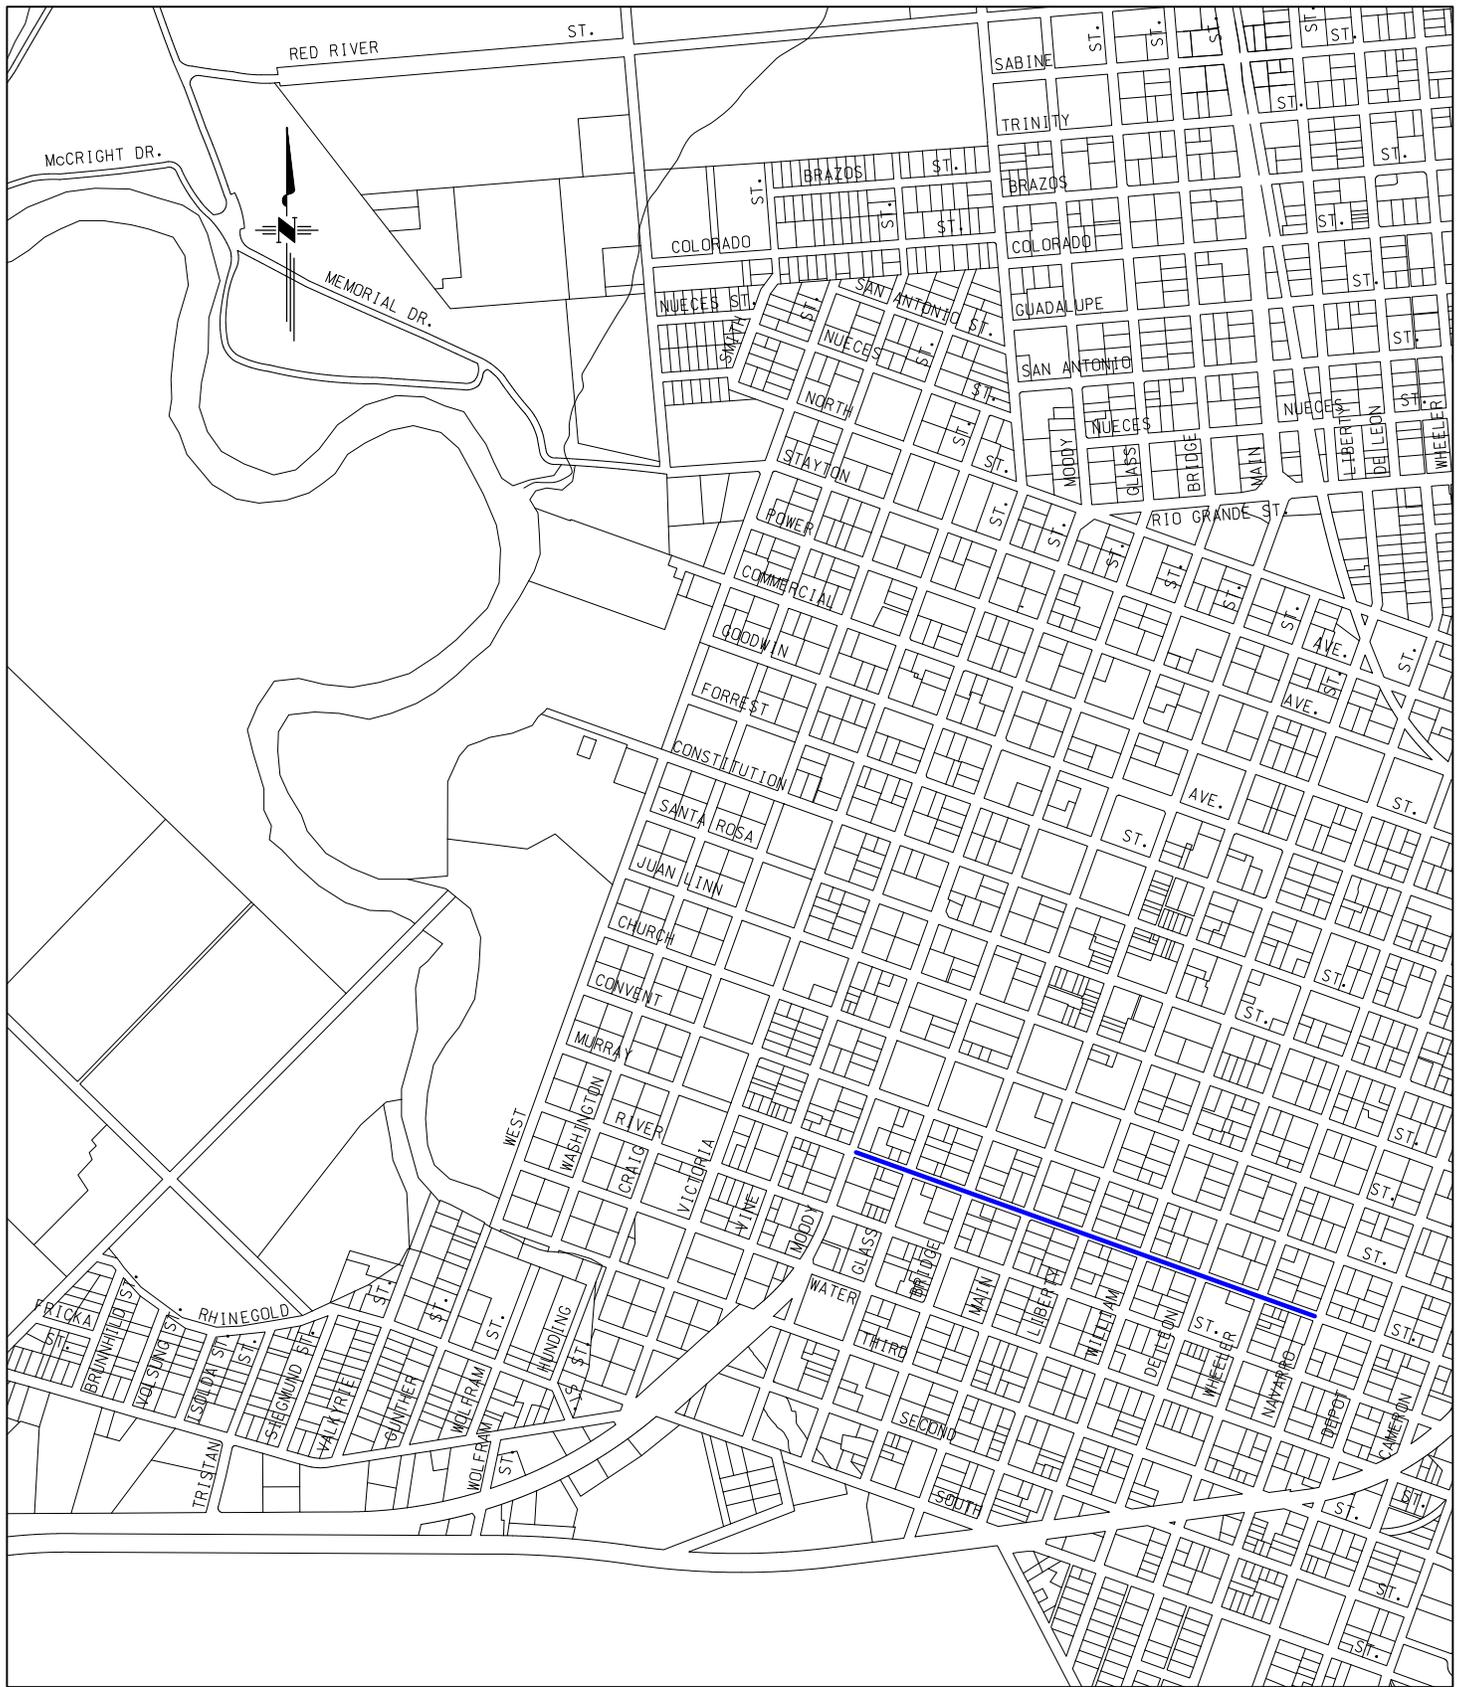

THE CITY OF
VICTORIA

700 MAIN CENTER
SUITE 201
VICTORIA, TX 77901

CITY OF VICTORIA
ENGINEERING DIVISION
P.O. BOX 1758
VICTORIA, TX 77902-1758

MURRAY STREET

DRAWN BY: J. GONZALES

DATE: 02/12/25

REV'D:

SHEET:

3-909

PROJECT