




Anthony Rd. and Hanselman Rd. sanitary sewer improvements Project

Project Description: the scope of Anthony Rd. & Hanselman Rd. Sanitary Sewer Improvements Installation of approximately 2460 LF of 12” PVC, ASTM 3034 SDR-26 Sanitary Sewer Line and 6 manholes by open cut. Rehabilitate approximately 1275 LF of 12” Sanitary Sewer by pipe bursting with 16” HDPE,DR 19 pipe. Rehabilitate approximately 24 sanitary sewer services by pipe bursting. Replace approximately 21 sanitary sewer services by open cut. Remove and replace approximately 360 LF of 15” and 18” drive way culverts. Miscellaneous asphalt and concrete drive way repair. All other appurtenances necessary to complete the Project.

Start Date: Estimated 08/04/2025
Completion: 12/02/2025
Contractor: Ram Rod Utilities
Engineering Firm: COV
Construction Cost: \$2,050,000.00
Percent Complete: 0% Complete

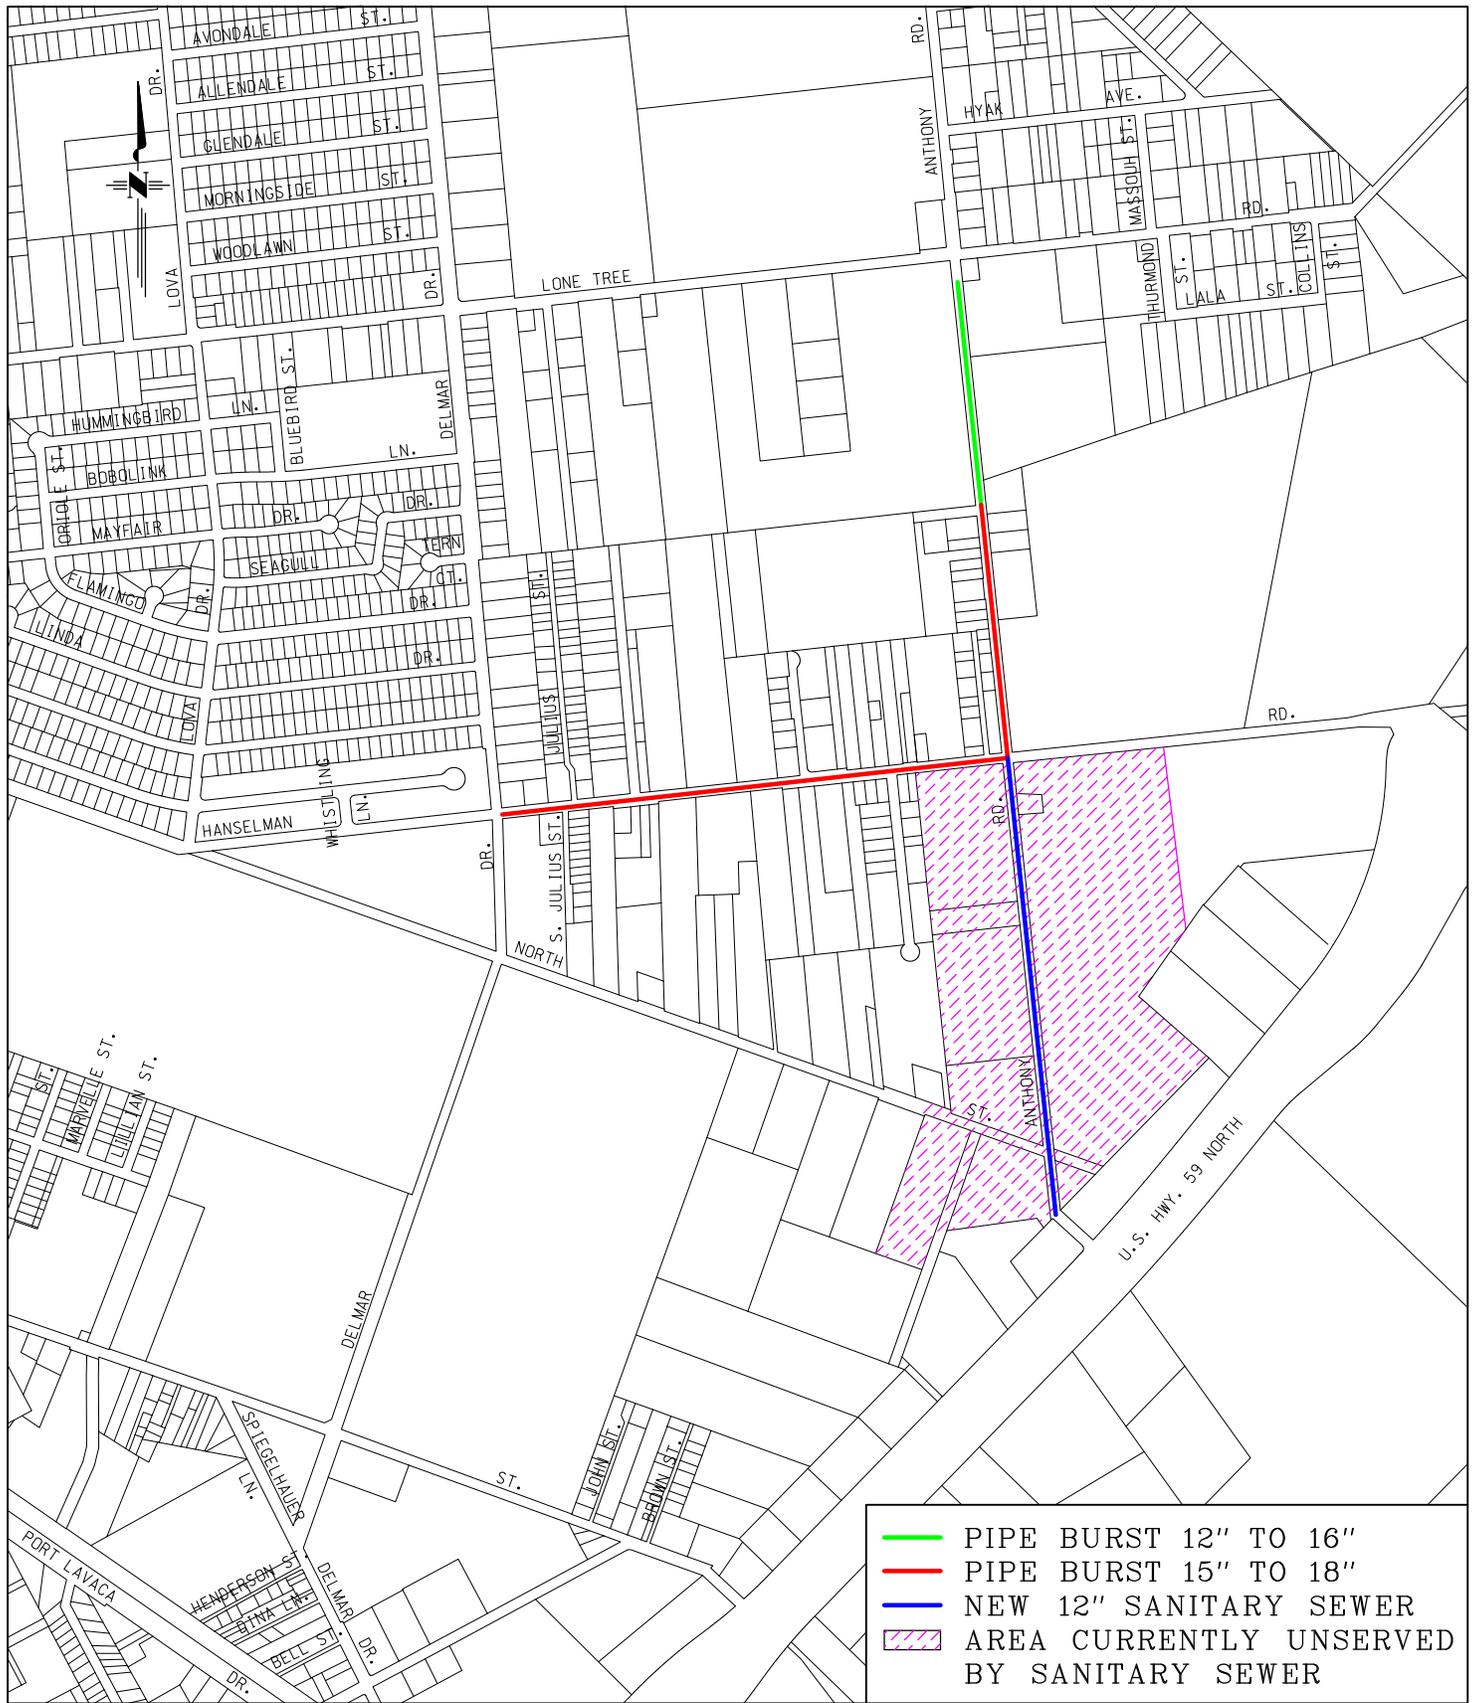

ANTHONY RD. AND HANSELMAN RD. SANITARY SEWER IMPROVEMENTS

DRAWN BY: J. GONZALES

DATE: 06/02/25

DRAWING NO.:

REV'D:

SHEET: 1 OF 1

3-911A