



Brownson Park Sidewalk Improvements

Project Description: Work of the contract is for the VINE STREET WATERLINE REPLACEMENT PROJECT (TRINITY ST TO NORTH ST) includes replacing water lines, valves, fire hydrants, and water services

Start Date: 08/05/2025


Estimated Completion: 09/30/2025

Contractor: Staff Concrete construction

Engineering Firm: COV

Construction Cost: 90,795.00

Percent Complete: 0% completed

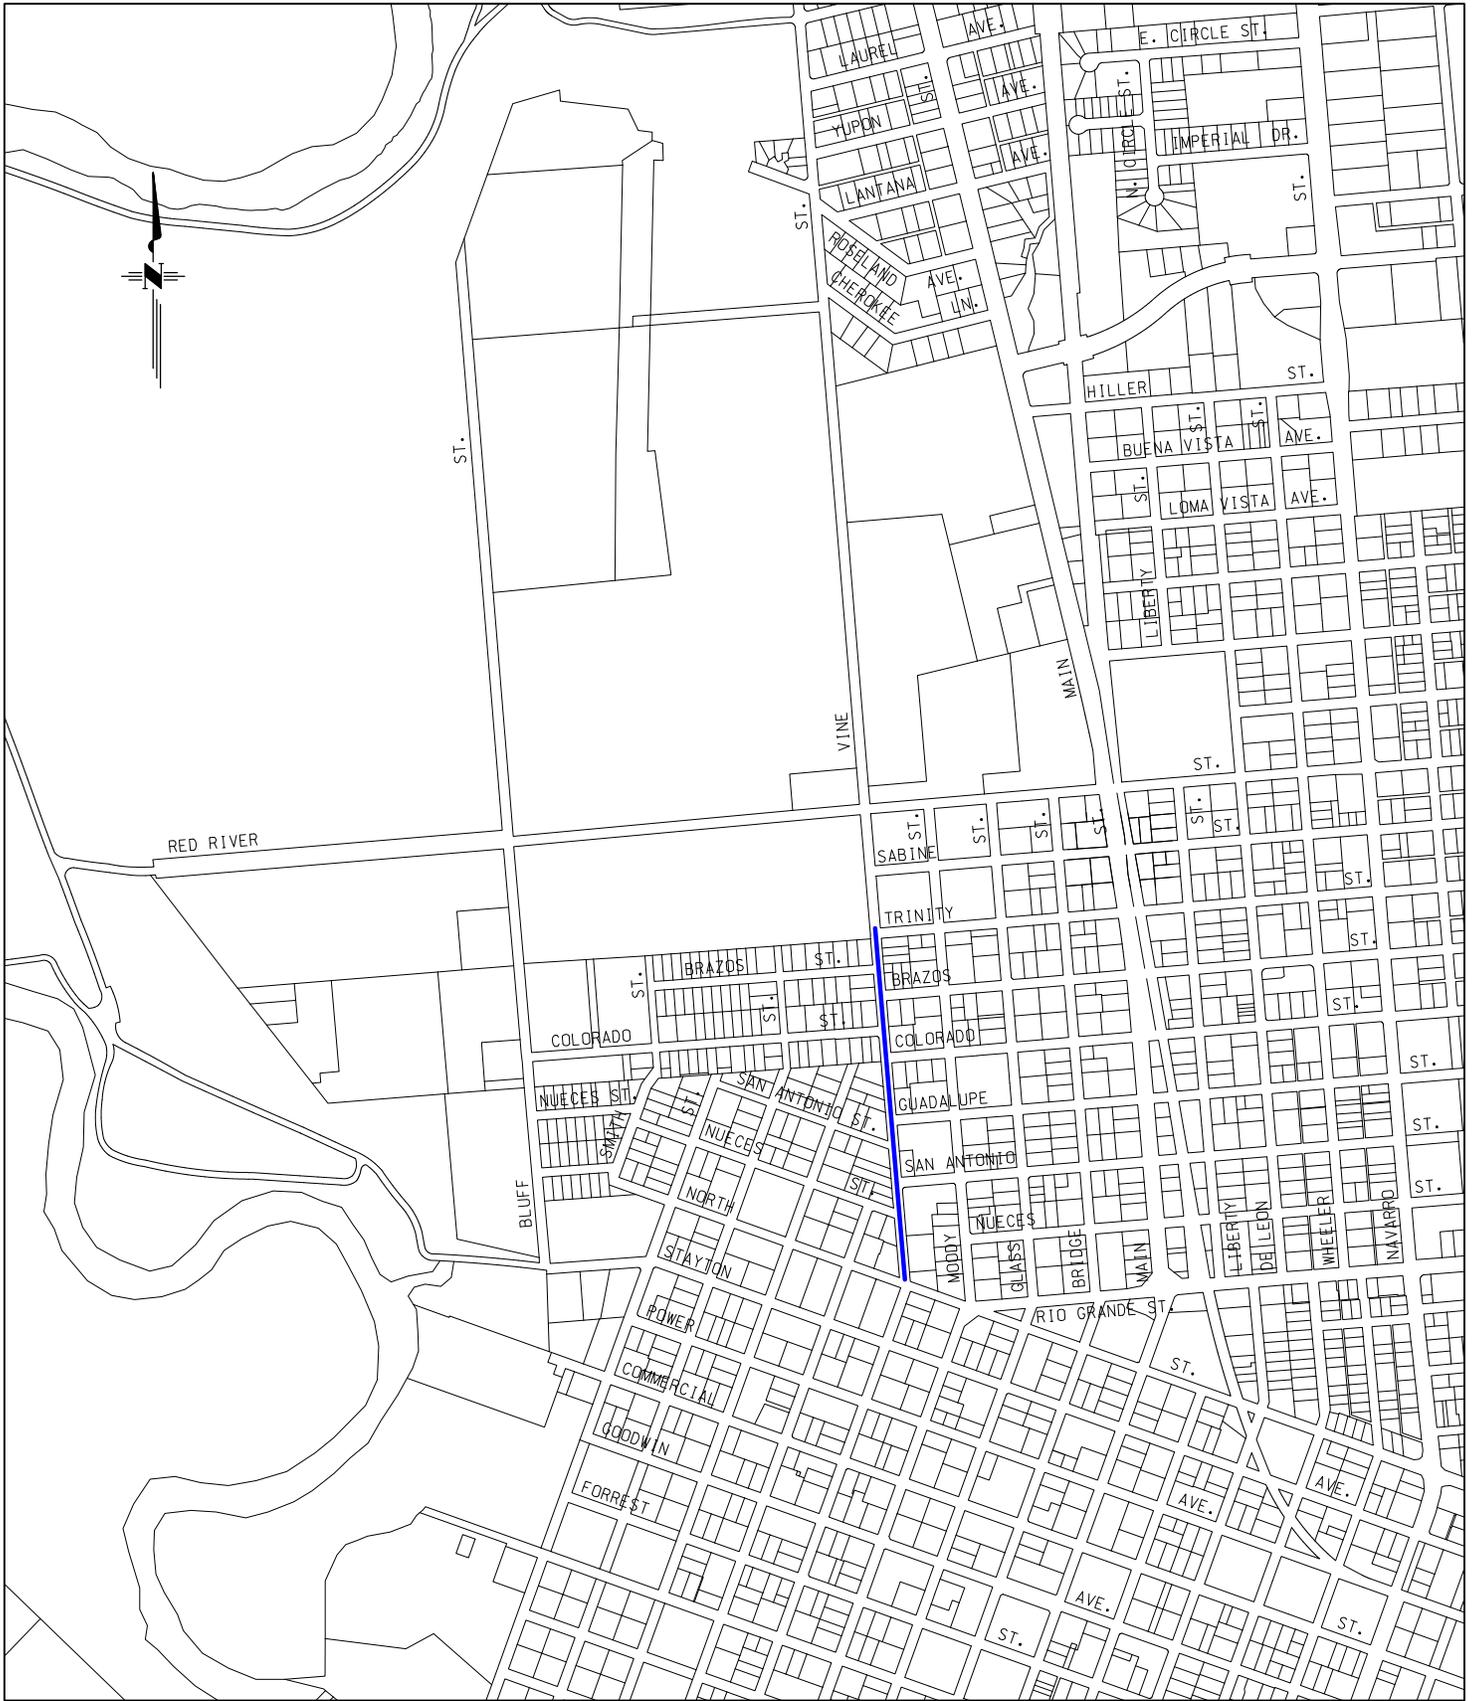

700 MAIN CENTER
SUITE 201
VICTORIA, TX 77901

CITY OF VICTORIA
ENGINEERING DIVISION
P.O. BOX 1758
VICTORIA, TX 77902-1758

**VINE STREET WATER LINE REPLACEMENT PROJECT
(TRINITY ST. TO NORTH ST.)**

DRAWN BY: J. GONZALES

DATE: 04/05/24

REV'D:

SHEET: 1 OF 1

PROJECT