



College Park Street Reconstruction Project

Project Description: Work of the contract is for the College park Street Reconstruction Project includes reconstruction of the roadway using lime stabilization of the subgrade, geo-grid, limestone base, seal coat, HMAC overlay paving, curb and gutter replacement, installation of storm sewer features, residential driveways and commercial driveways

Start Date: 4/14/2025


Estimated Completion: 4/14/2026

Contractor: Clark Construction of Texas

Engineering Firm: CivilCorp

Construction Cost: \$7,350,362.77

Percent Complete: 21% Complete

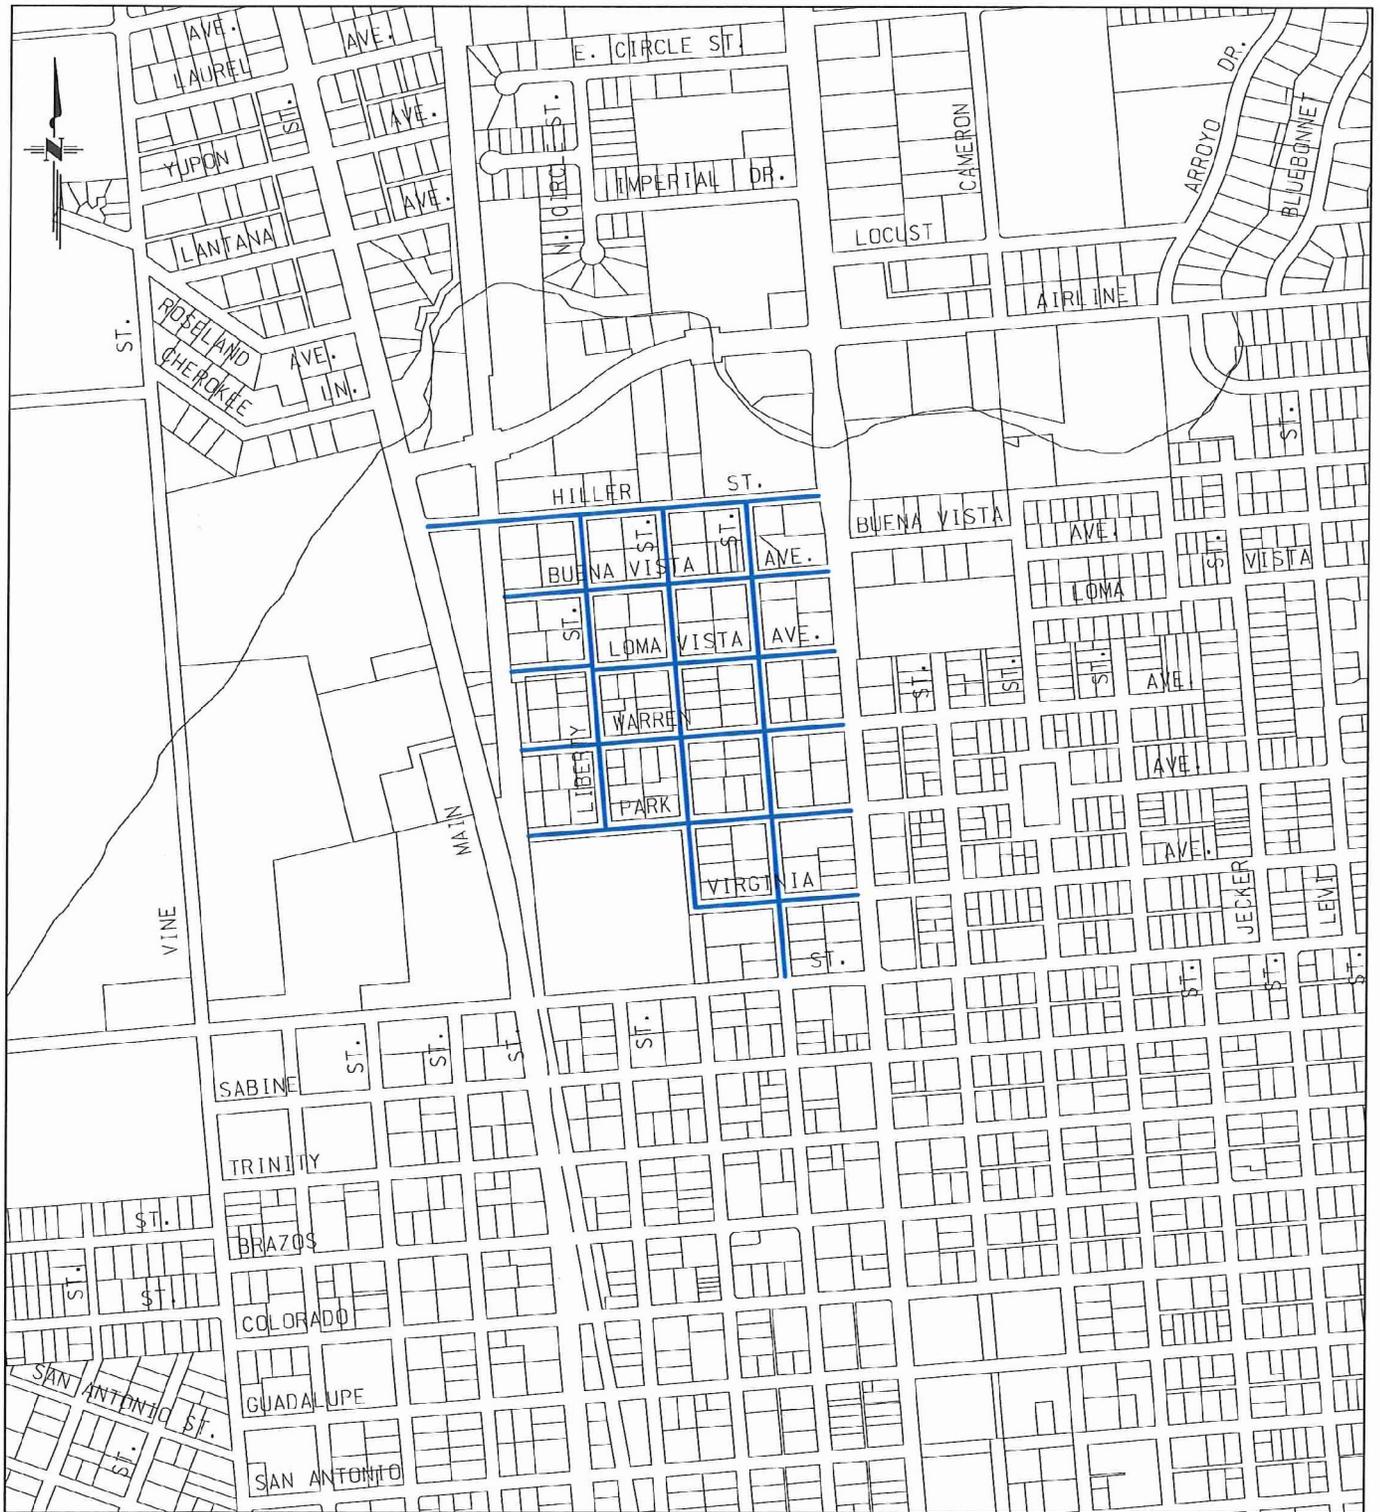

THE CITY OF
VICTORIA

700 MAIN CENTER
SUITE 201
VICTORIA, TX 77901

CITY OF VICTORIA
ENGINEERING DIVISION
P.O. BOX 1758
VICTORIA, TX 77902-1758

COLLEGE PARK SUBDIVISION
RECONSTRUCTION

DRAWN BY:

J. GONZALES/
M. PETRO

DATE: 01/24/17
REV'D: 03/12/19
SHEET: 1 OF 1

C.I.P.
PROJECT