



Modifications to Victoria Mall Drive

Project Description: Removal of existing concrete driveway and installation of new curb to close opening
Installation of top-set curb for median in Victoria Mall Drive with colored and stamped concrete between top-set curb
Placement of block sod in all disturbed areas
Pavement striping
NOTE: Contractor must coordinate work being performed by private landowner adjacent to this work.
All other appurtenances necessary to complete the Project.

Start Date: Estimated 08/11/2025


Completion: 10/10/2025

Contractor: Staff Concrete Construction


Engineering Firm: COV

Construction Cost: \$97,126.00

Percent Complete: 0% Complete

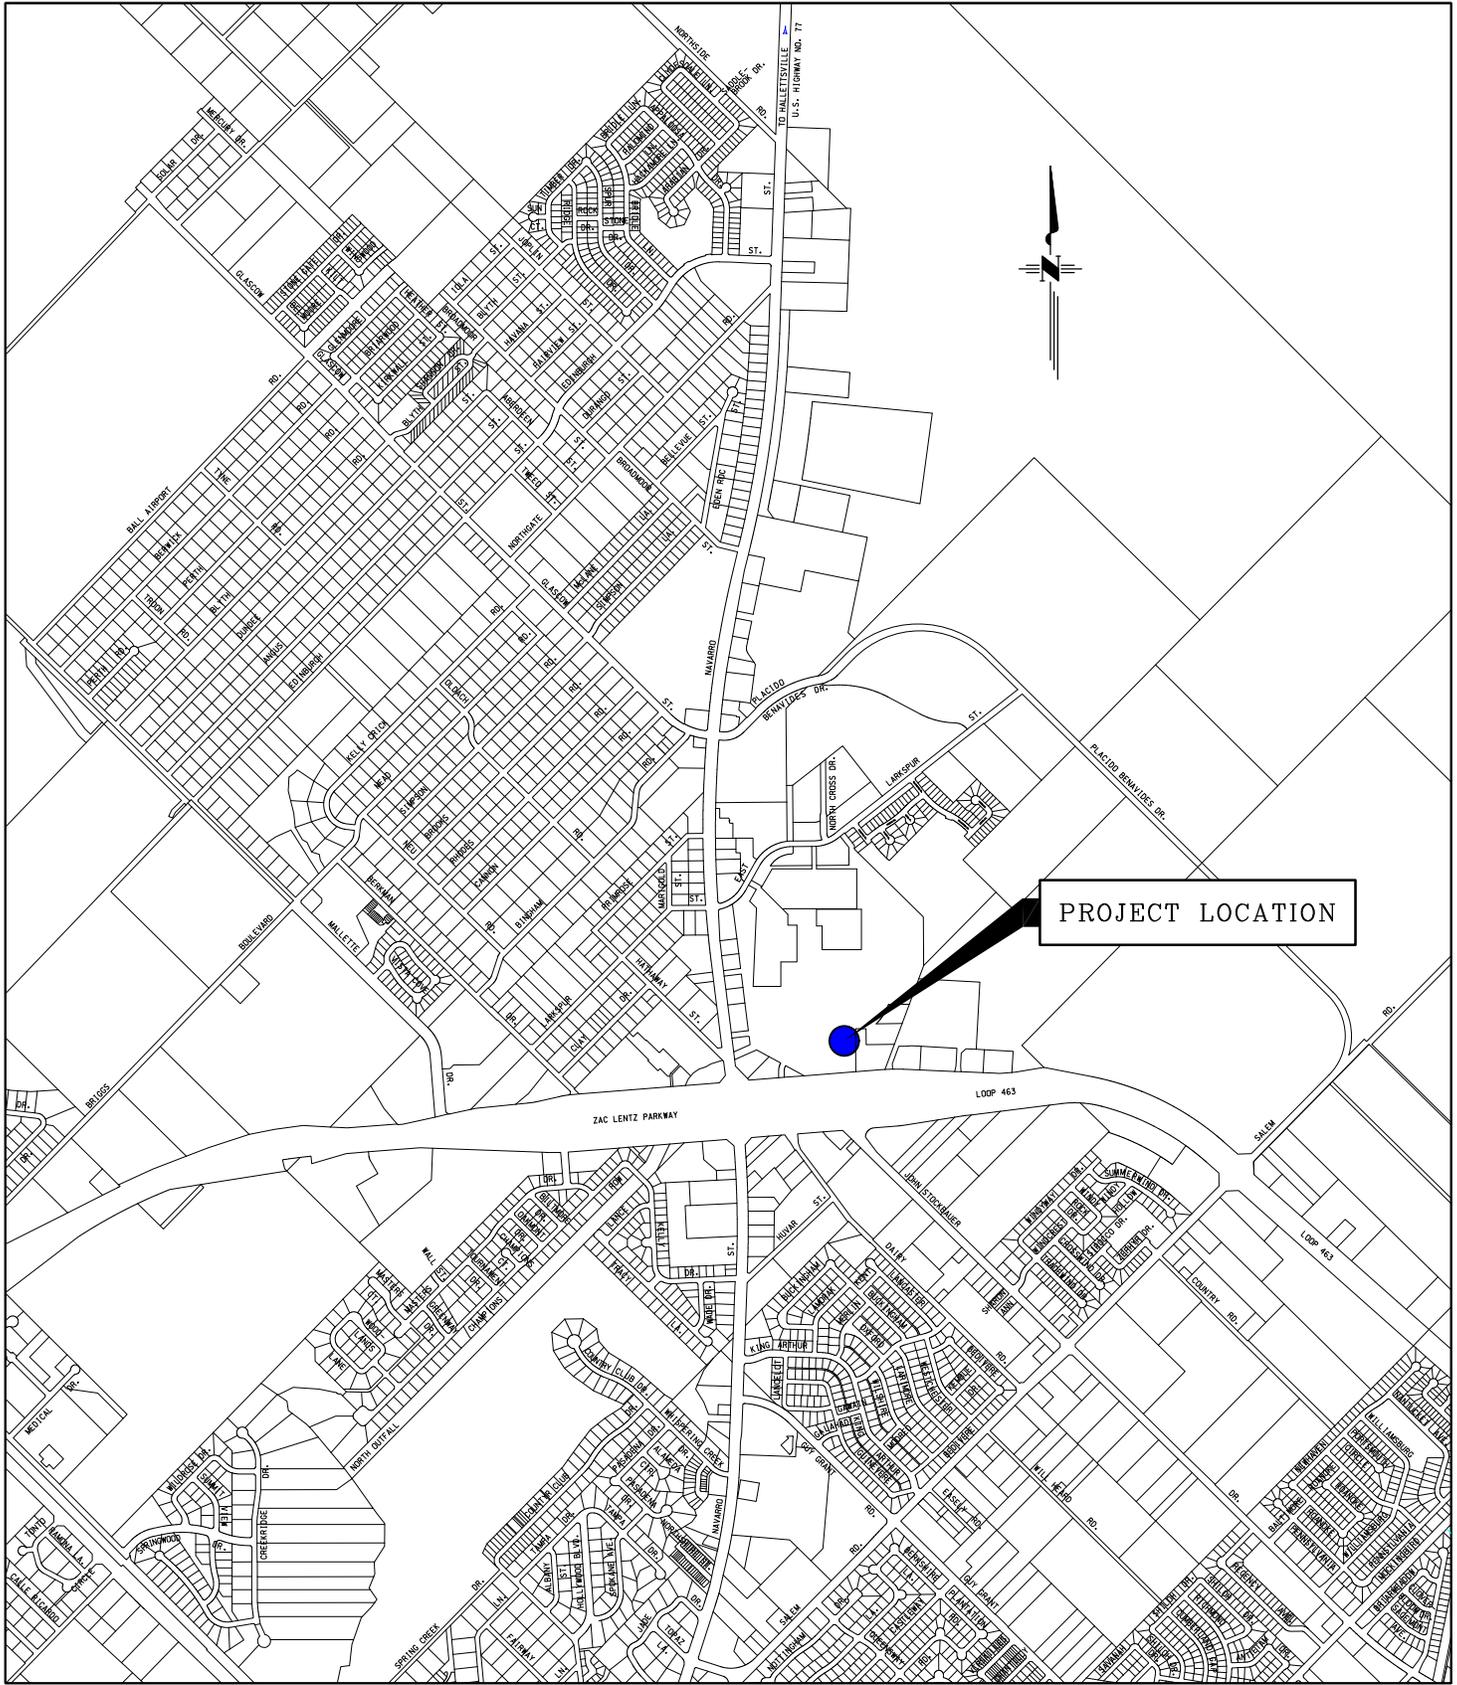

PROJECT LOCATION

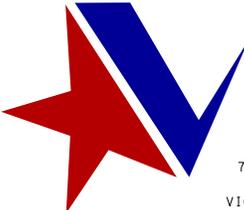

THE CITY OF
VICTORIA

700 MAIN CENTER
SUITE 201
VICTORIA, TX 77901

CITY OF VICTORIA
ENGINEERING DIVISION
P.O. BOX 1758
VICTORIA, TX 77902-1758

MODIFICATIONS TO VICTORIA MALL DRIVE

DRAWN BY: J. GONZALES

DATE: 08/11/25
REV'D:
SHEET: 1 OF 1

PROJECT