



**BON AIRE AND MORNINGSIDE SUBDIVISION ROADWAY AND DRAINAGE**

**Project Description:** PROJECT SCOPE

**Start Date: Estimated** 00/00/0000


**Completion:** 00/00/0000

**Contractor:** Construction Company

**Engineering Firm:** COV

**Construction Cost:** \$0,000,000.00

**Percent Complete:** 0% Complete

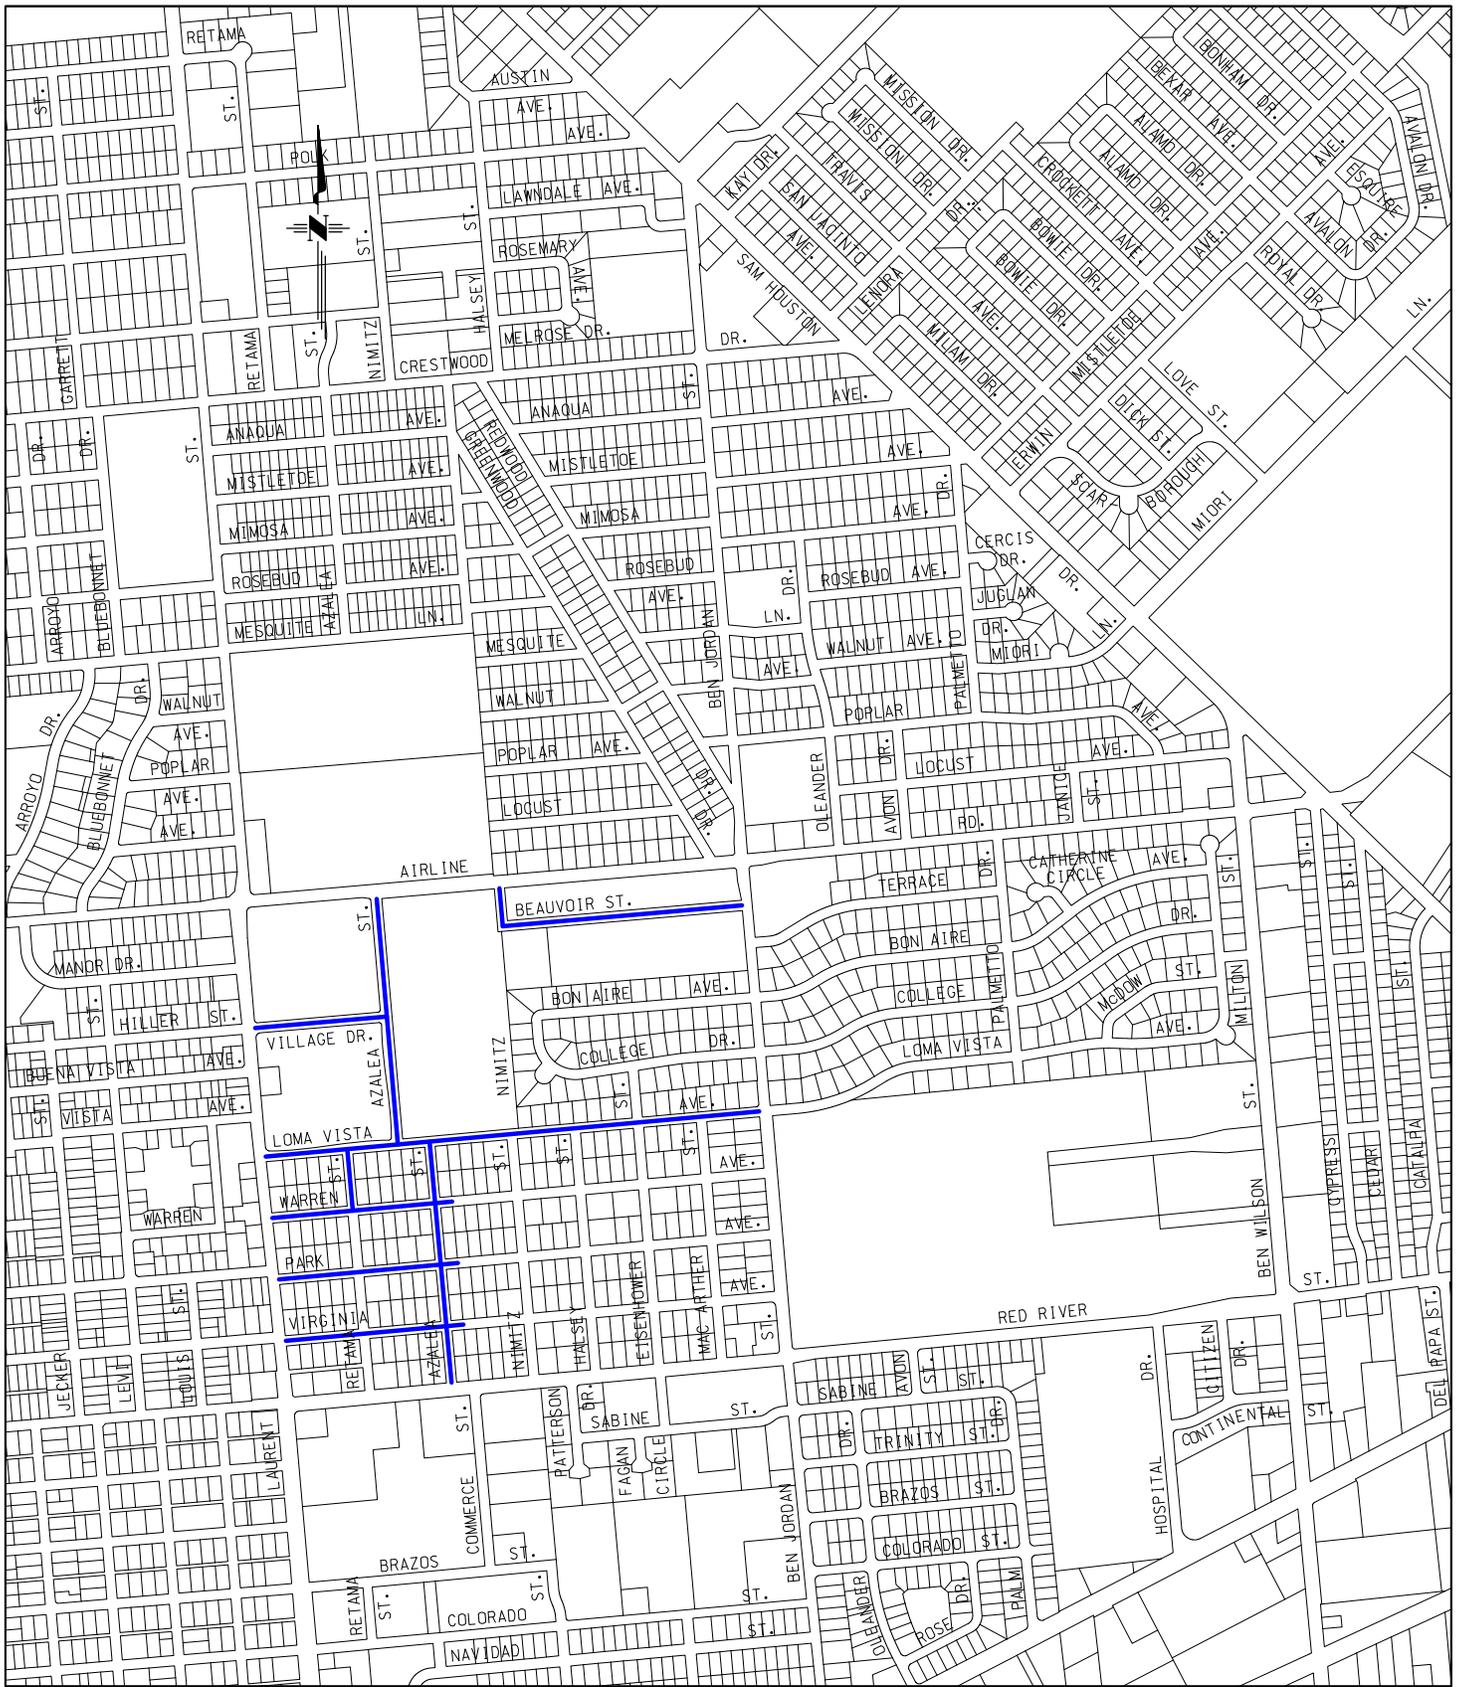

700 MAIN CENTER  
SUITE 201  
VICTORIA, TX 77901

CITY OF VICTORIA  
ENGINEERING DIVISION  
P.O. BOX 1758  
VICTORIA, TX 77902-1758

**BON-AIRE AND MORNINGSIDE SUBDIVISION  
ROADWAY AND DRAINAGE IMPROVEMENTS  
PHASE I**

**DRAWN BY: J. GONZALES**

**DATE: 08/11/25  
REV'D:  
SHEET: 1 OF 1**

**PROJECT**