



**North Heights Utility Replacement Project - PH VII (Nueces St.)**

**Project Description:** Project includes replacing and rehabilitating sanitary sewer lines, manholes, sewer services and replacing water lines, valves, fire hydrants, and water services in Nueces St from Navarro St. to Laurent St. including adjacent side streets.

**Start Date:** 6/28/2021


**Estimated Completion:** 6/23/2022

**Contractor:** J&R Contracting Services, Inc

**Engineering Firm:** COV

**Construction Cost:** \$1,069,850.00

**Percent Complete:** 37% Complete

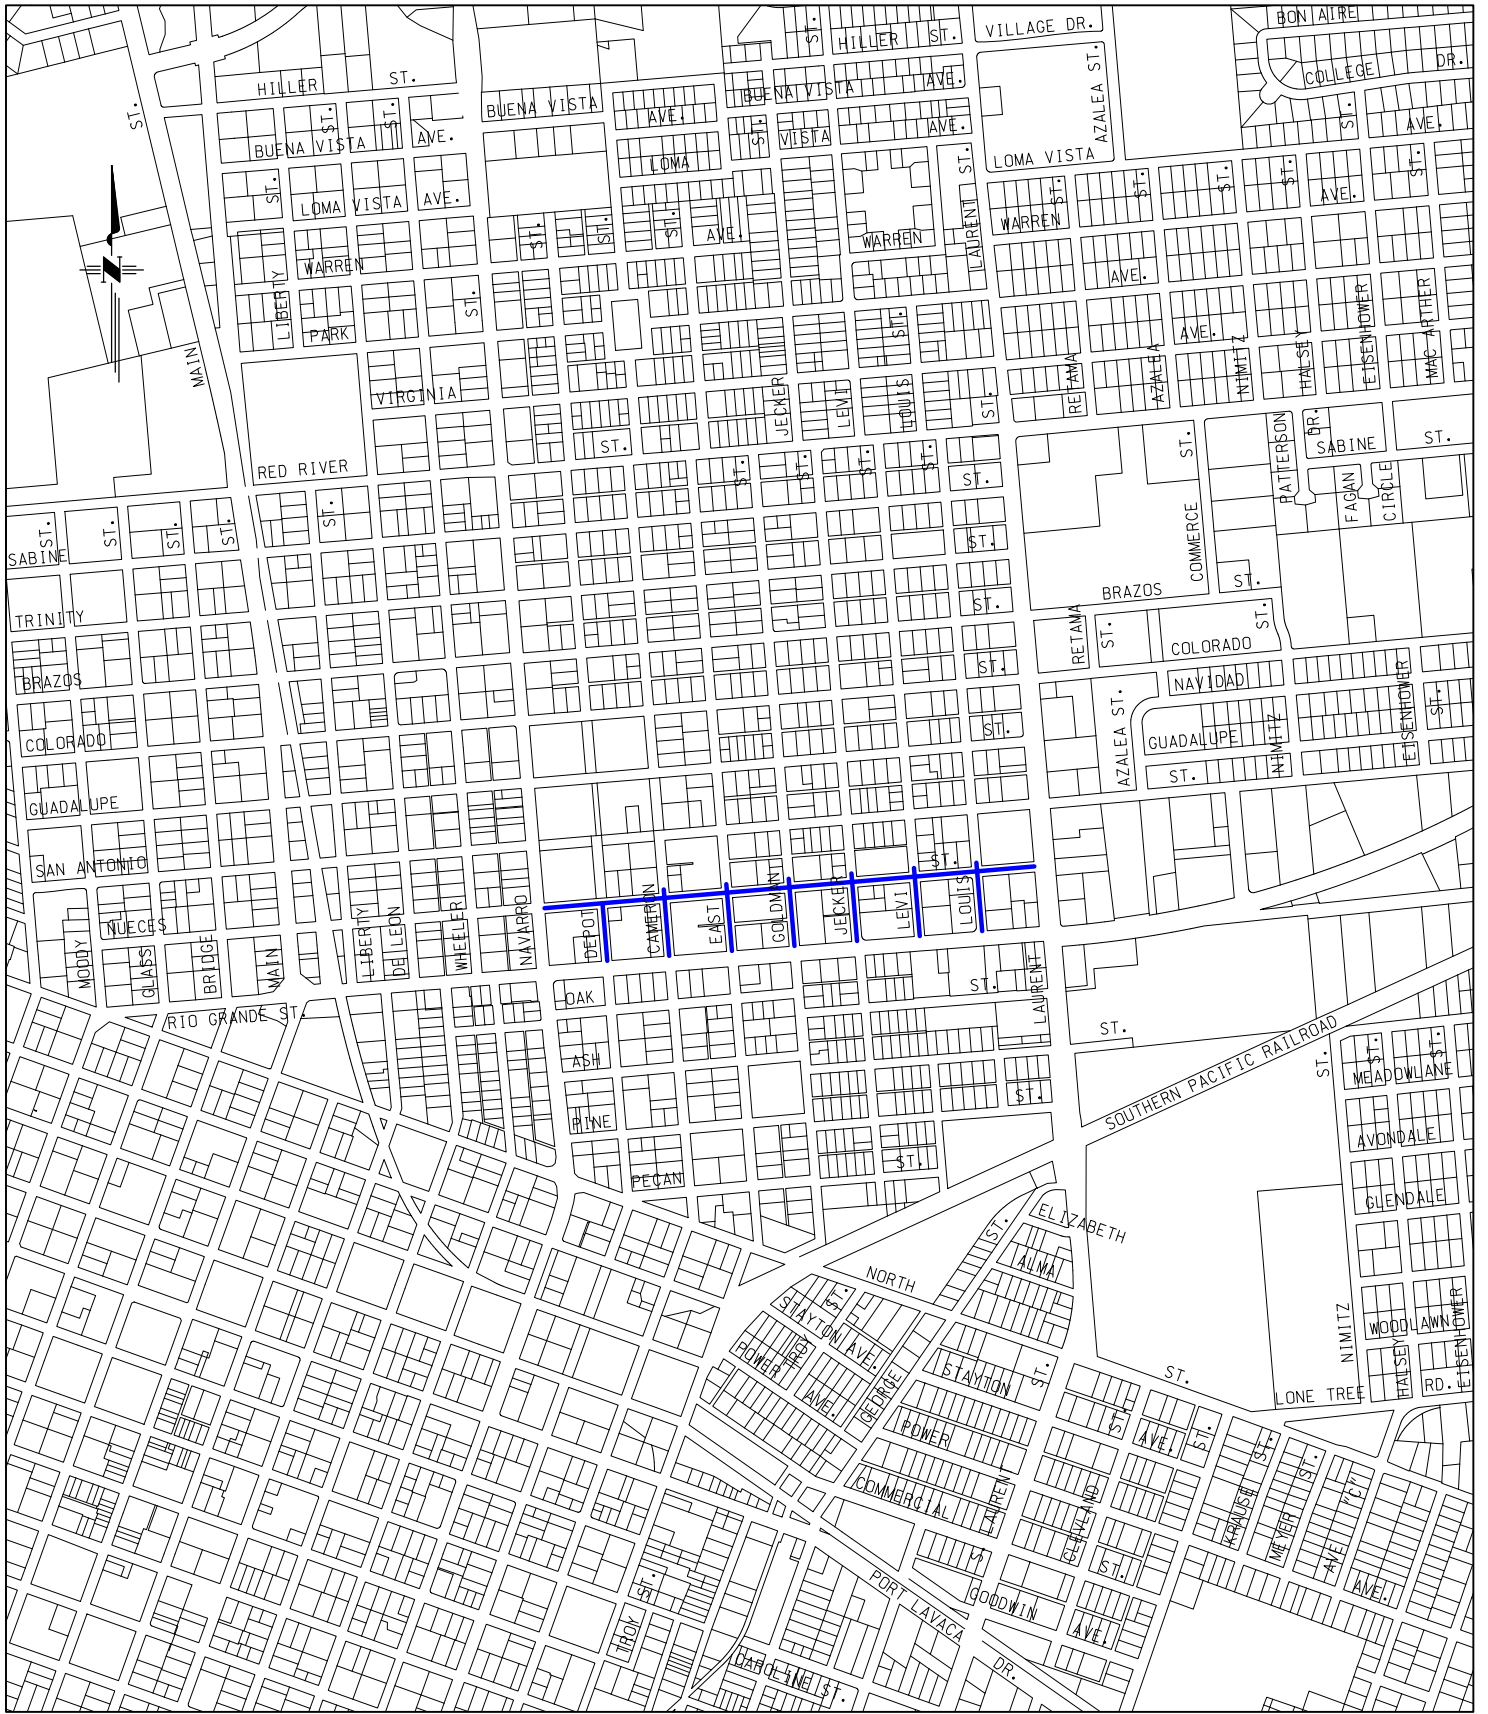

700 MAIN CENTER  
SUITE 201  
VICTORIA, TX 77901

CITY OF VICTORIA  
ENGINEERING DIVISION  
P.O. BOX 1758  
VICTORIA, TX 77902-1758

## NORTH HEIGHTS UTILITY REPLACEMENT PROJECT PHASE VII (E. NUECES STREET)

DRAWN BY: J. GONZALES

DATE: 03/04/21

REV'D:

SHEET: 1 OF 1

PROJECT